




TIME: 12-08-20 -- 11:08am User: OSALAS DWG: C:\pwworking\central01\dl711938\C90-D13-P11-007_C-132.dwg

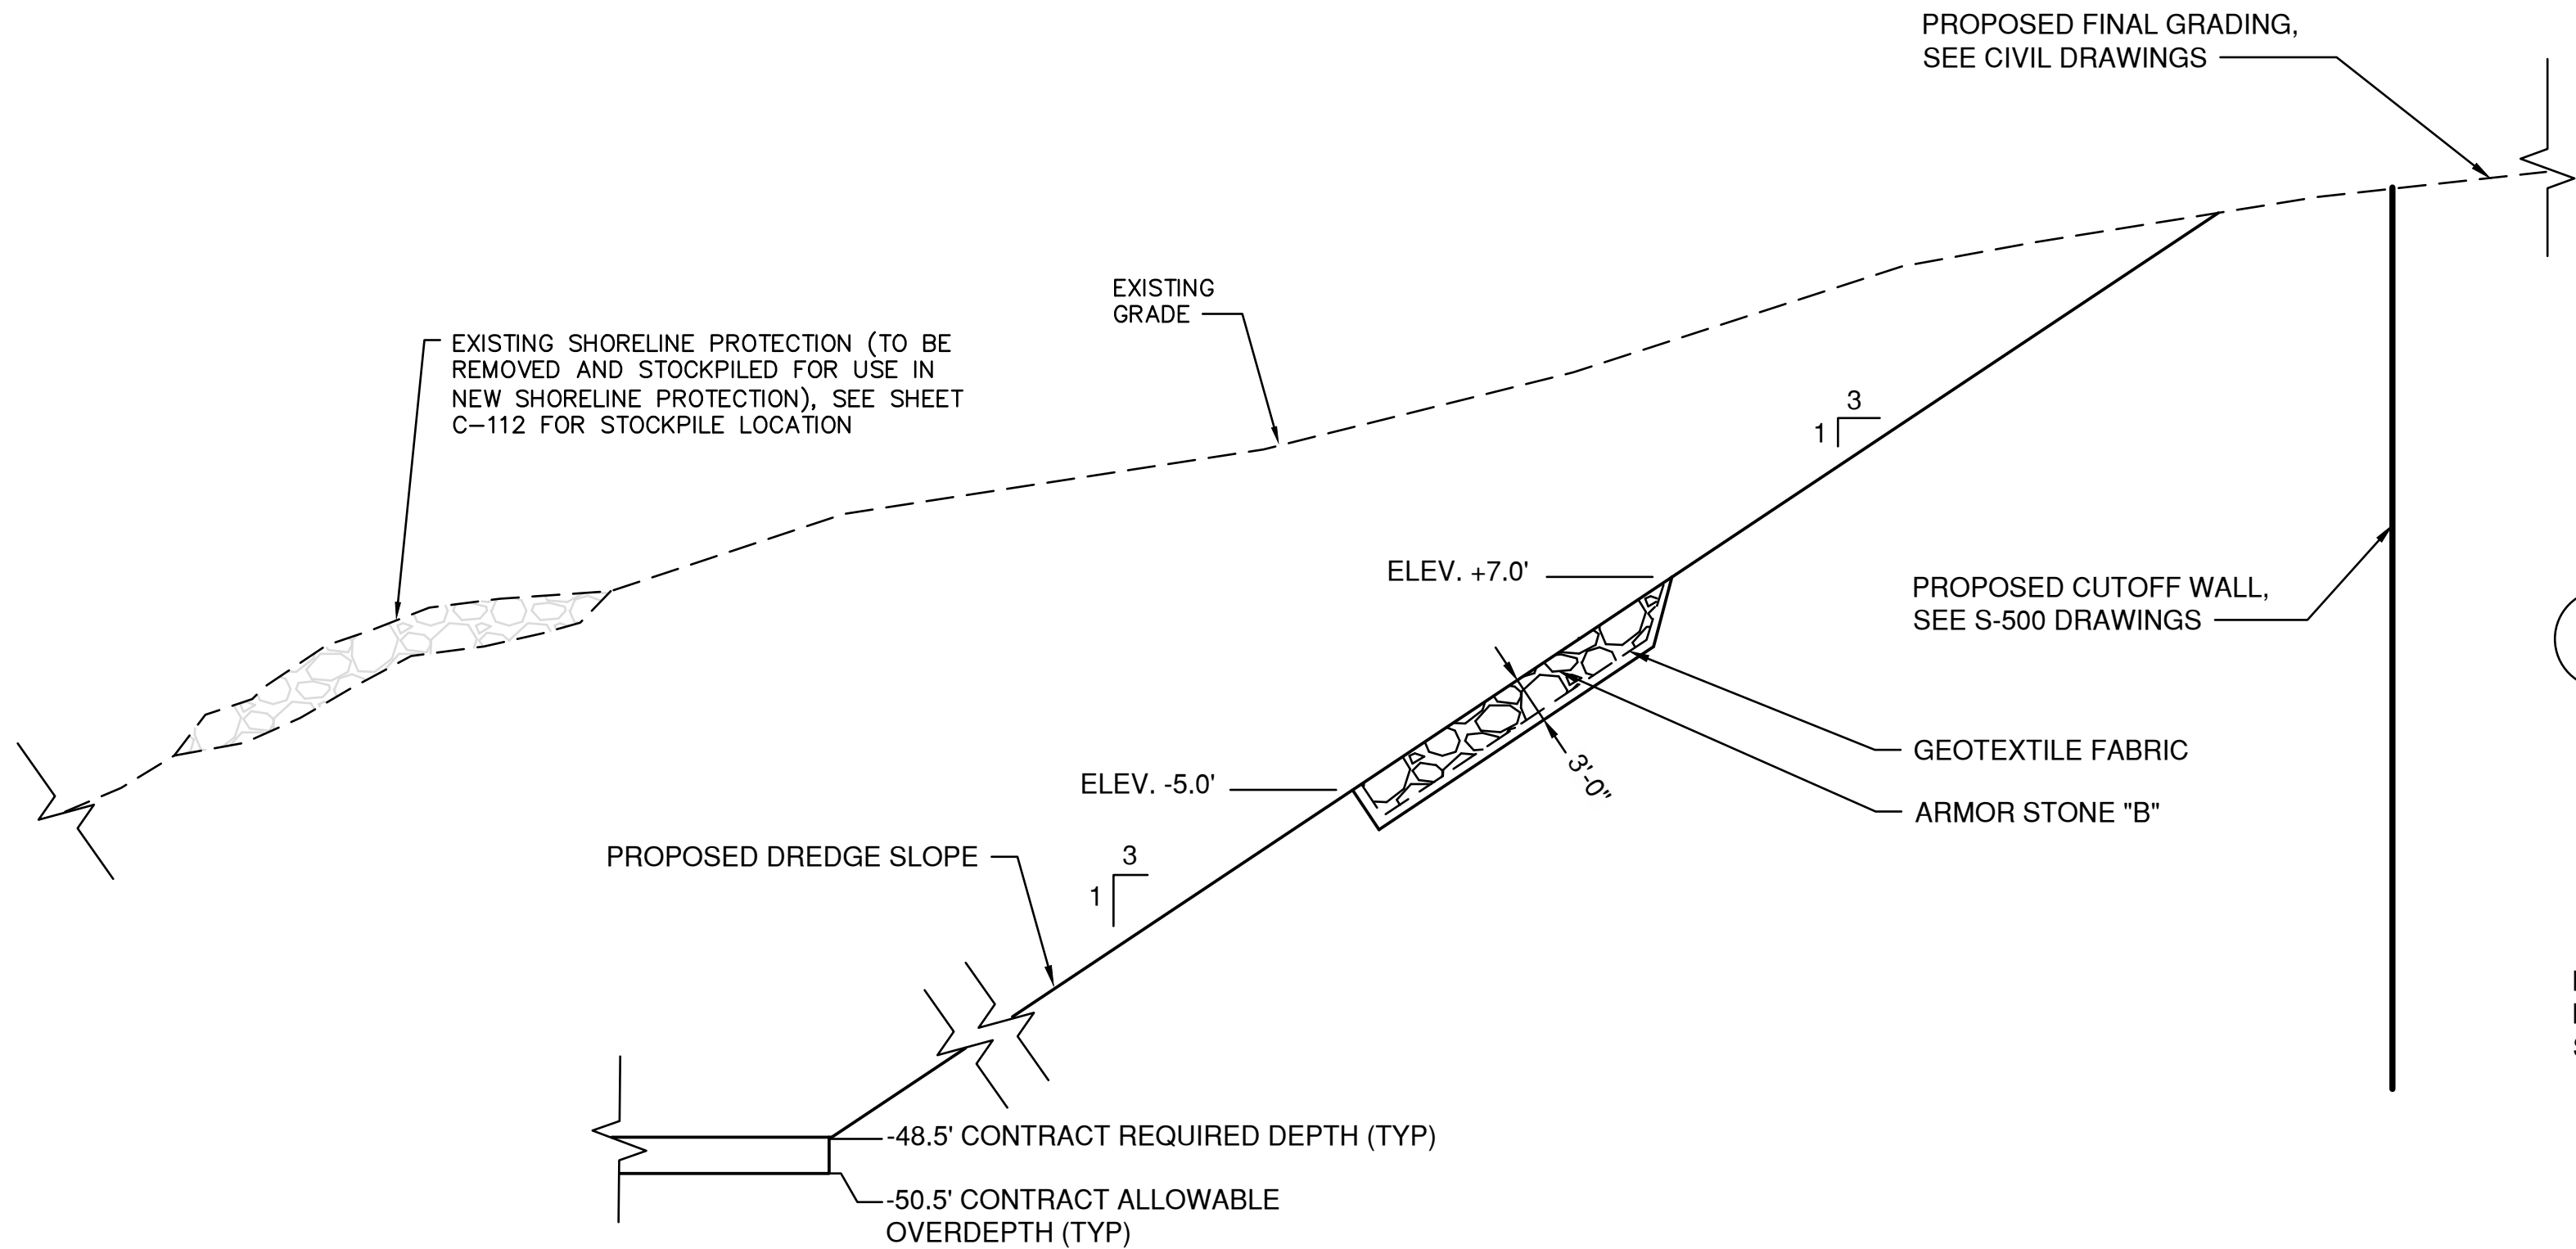


A TYPICAL SECTION - BARBOURS CUT CHANNEL SHORELINE PROTECTION
SCALE: NTS

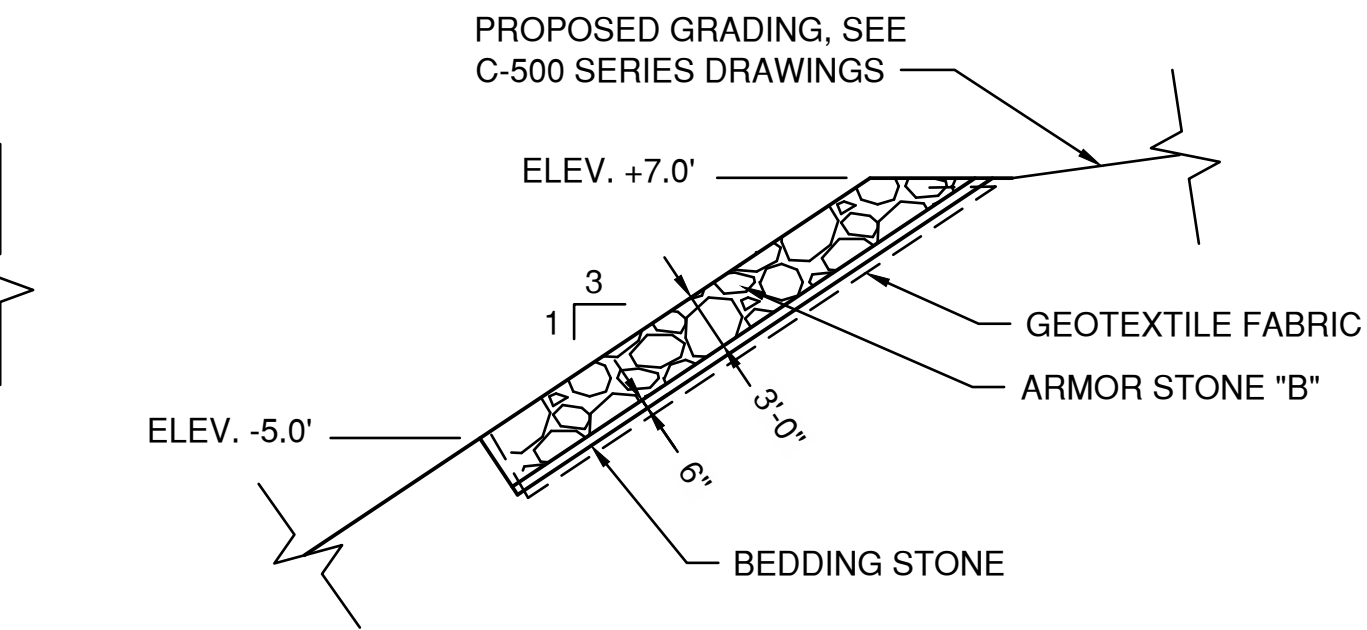


B TYPICAL SECTION - SHORELINE PROTECTION AT PIPE PROTECTION WALL
SCALE: NTS

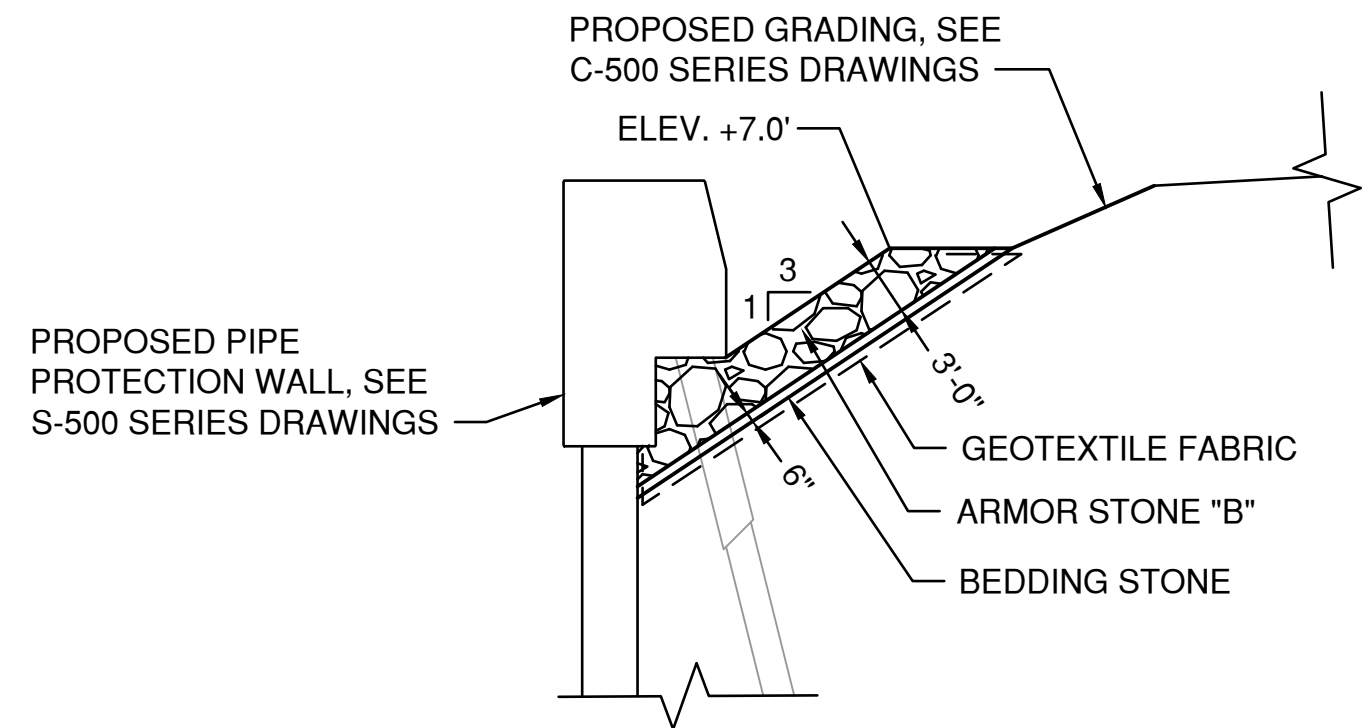

C TYPICAL SECTION - SHORELINE PROTECTION AT PIPE PROTECTION WALL
SCALE: NTS

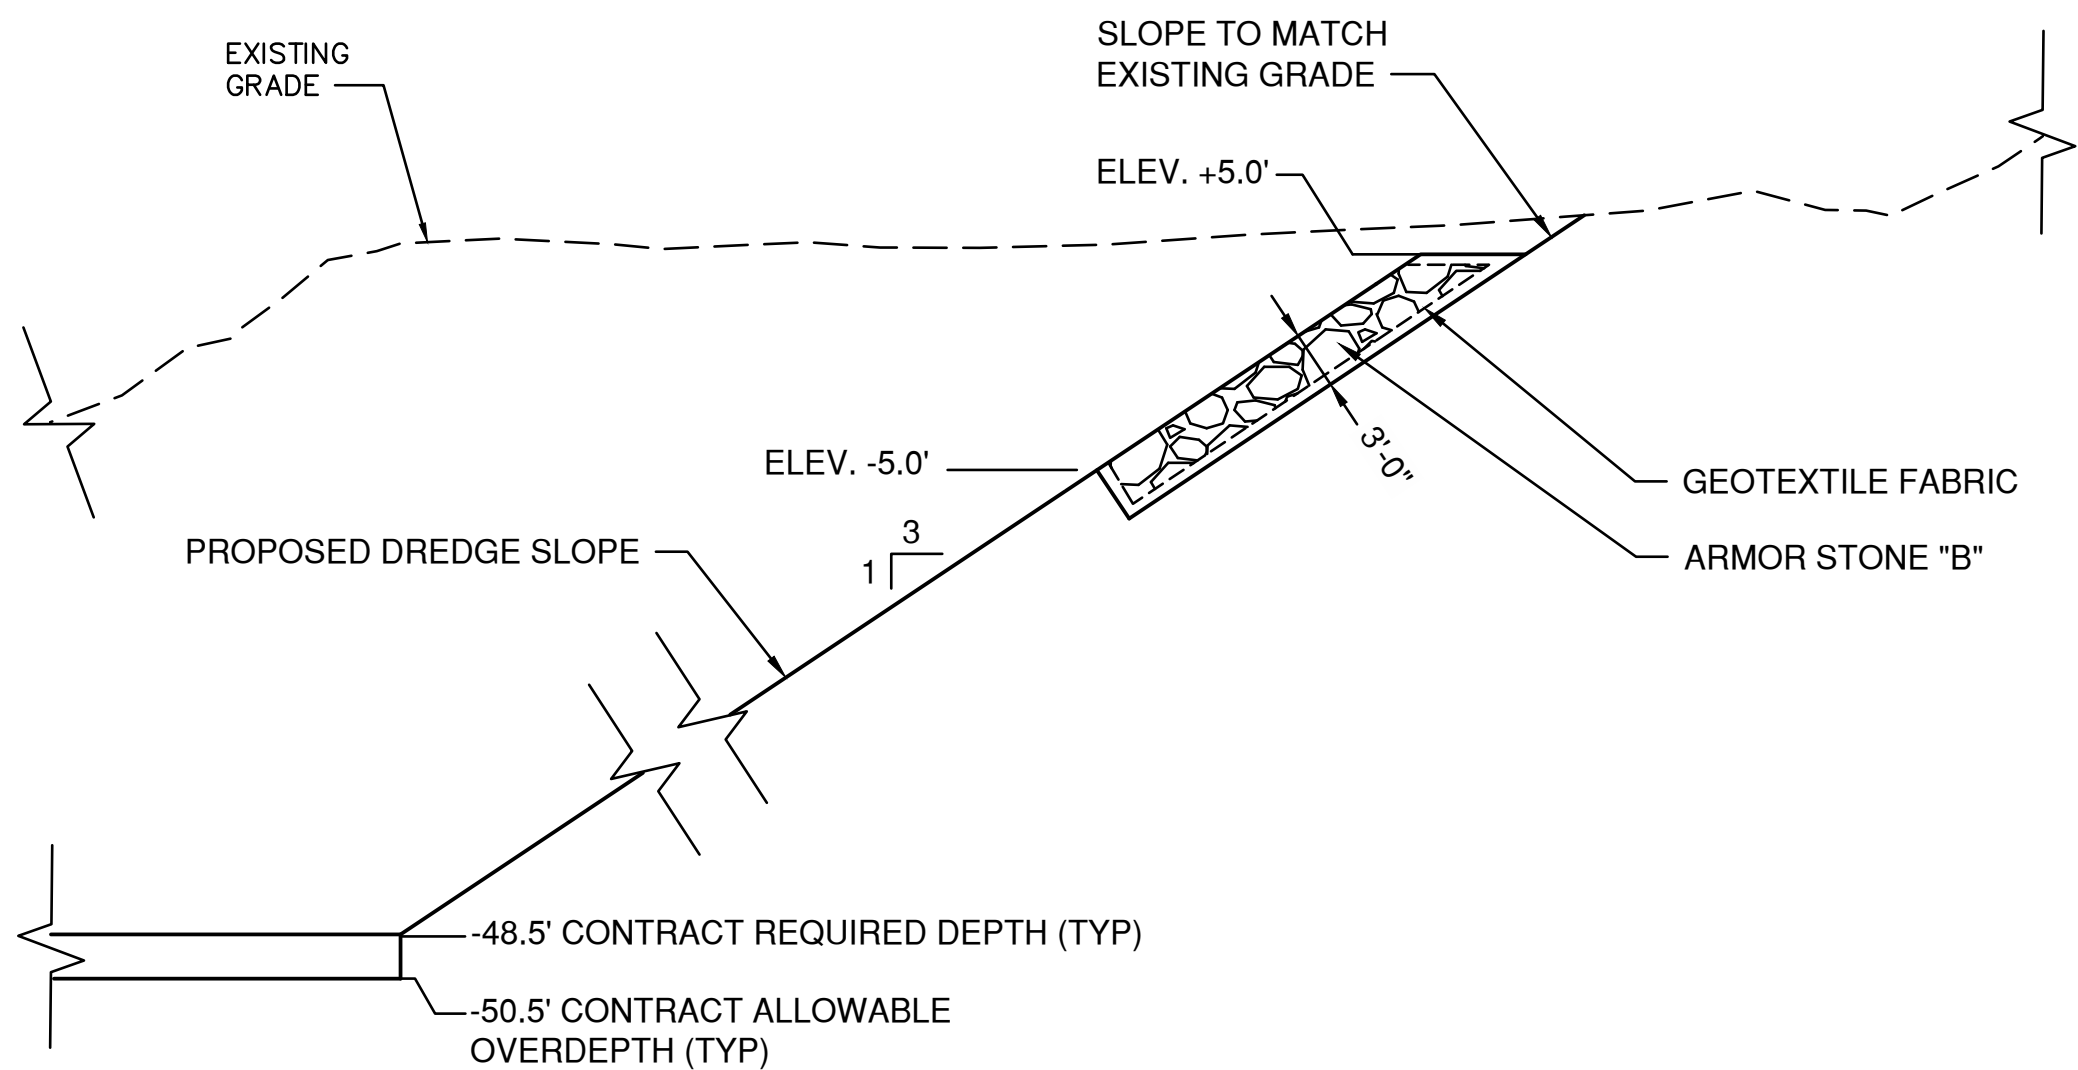

D TYPICAL SECTION - MORGAN'S POINT SHORELINE PROTECTION
SCALE: NTS

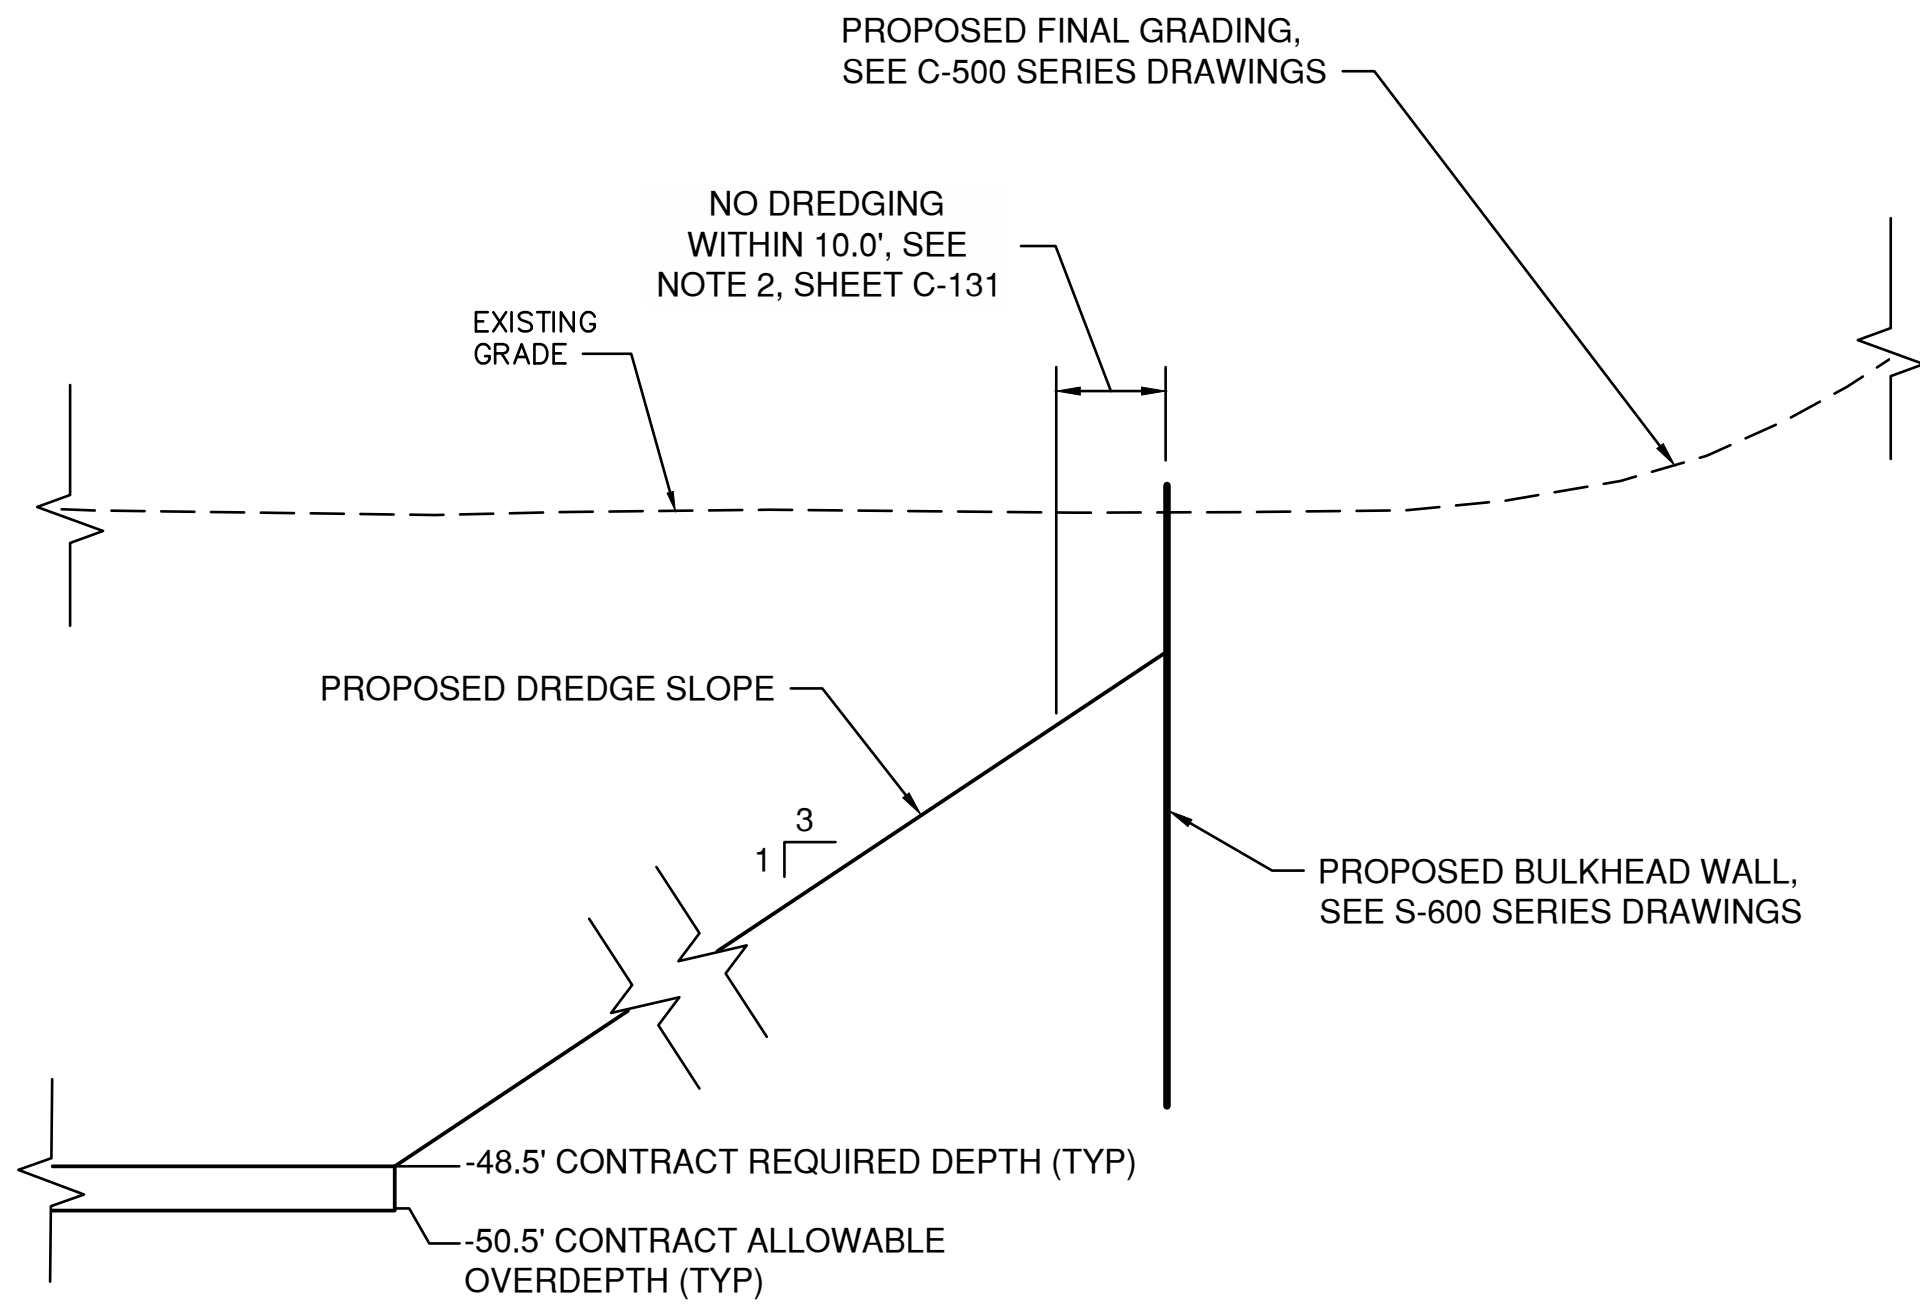

E TYPICAL SECTION - MORGAN'S POINT / SOUTH FLARE
SCALE: NTS

GENERAL NOTES

TABLE 1


ARMOR STONE - GRADED STONE "B" THICKNESS = 3.0'	
% LESS (BY WEIGHT)	WEIGHT(POUNDS)
0	<55
15	200-520
50	500-760
100	1000-1500



**PORT OF HOUSTON
AUTHORITY**

CONSULTANT:

DESIGN PREPARED BY:

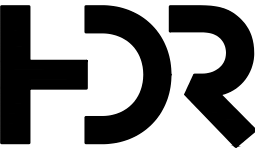

HDR Engineering, Inc.
TIDWEL'S Firm
Registration No. F-754

SEAL:

This Document Is Released For
The Purpose Of Interim Review
Under The Authority Of M.
CAMERON PERRY, P.E.,
94056 12/08/20. It Is Not To Be
Used For Construction, Bidding,
Or Permit Purposes.

95% REVIEW

APPROVED:

DATE

PORT CONTRACT REPRESENTATIVE
MANAGING DIRECTOR - ENGINEERING
DESIGN & SUPPORT

PROJECT TITLE:

**HOUSTON SHIP
CHANNEL (HSC)
EXPANSION
CHANNEL
IMPROVEMENT
PROJECT (ECIP)**

**PROJECT 11
PACKAGE #7
SEGMENT 3**

SHEET TITLE:

**TYPICAL SECTION -
REVETMENT**

REV	DATE	DESCRIPTION
A	08/14/20	65% SUBMITTAL
B	12/08/20	95% SUBMITTAL

DESIGNER: C. PERRY

CADD: J. HELM

CHECKER: R. McPHERSON

DATE: 12/08/2020

SCALE: AS NOTED

DRAWING NO.

C90-D13-P11-007

SHEET NO.




C-132

REV. NO.

A


95% REVIEW

TIME: 12-08-20 -- 11:08am User: OSALAS DWG: C:\pwworking\central01\dl711938\C90-D13-P11-007_C-133.dwg

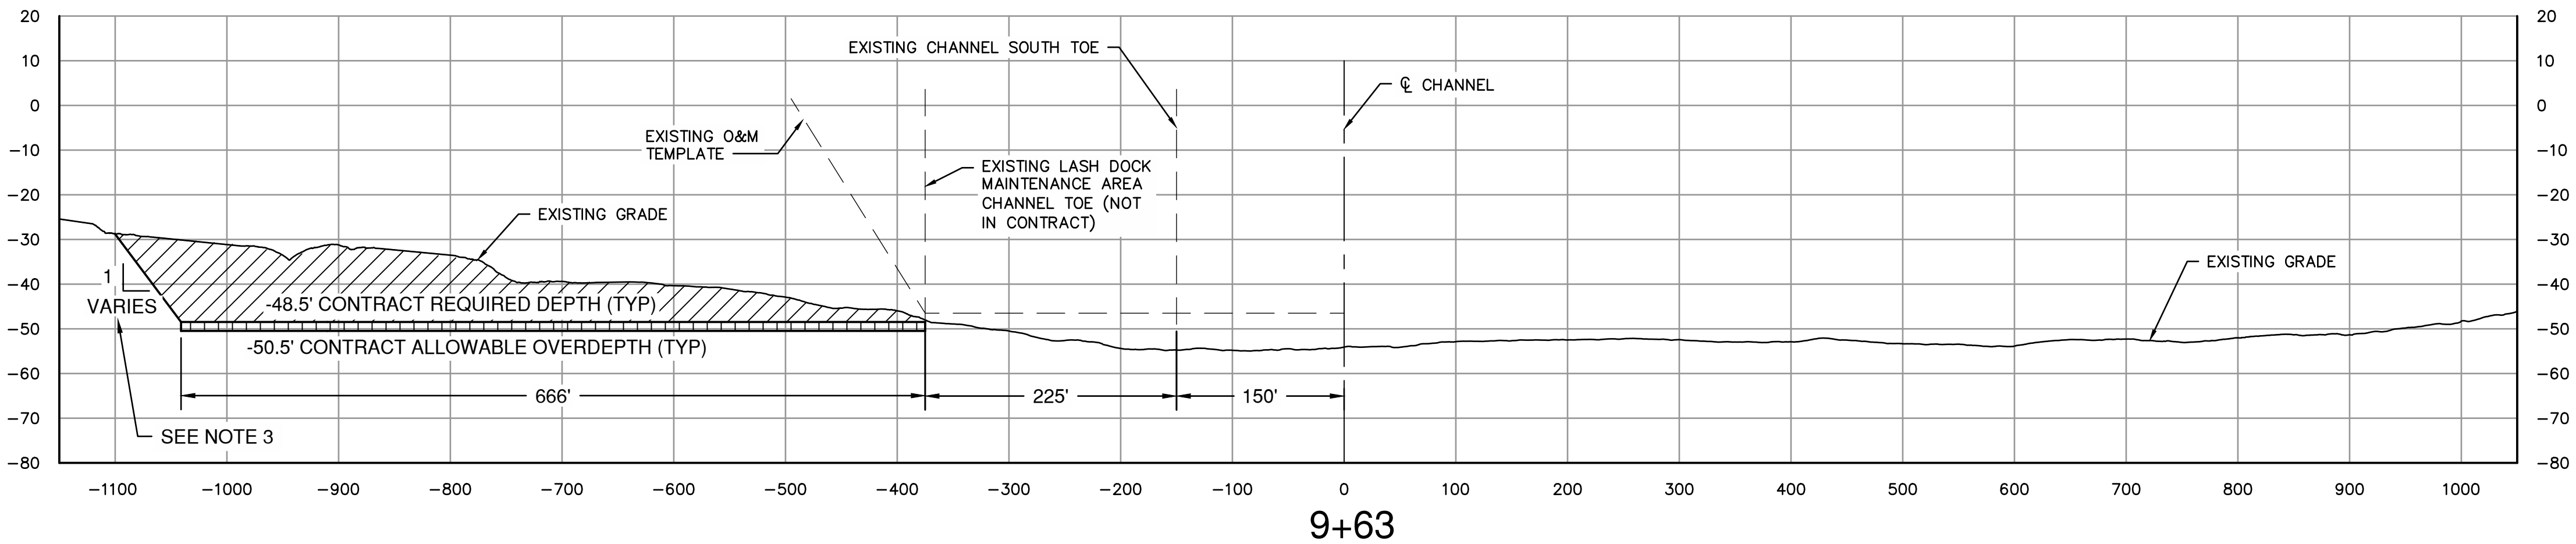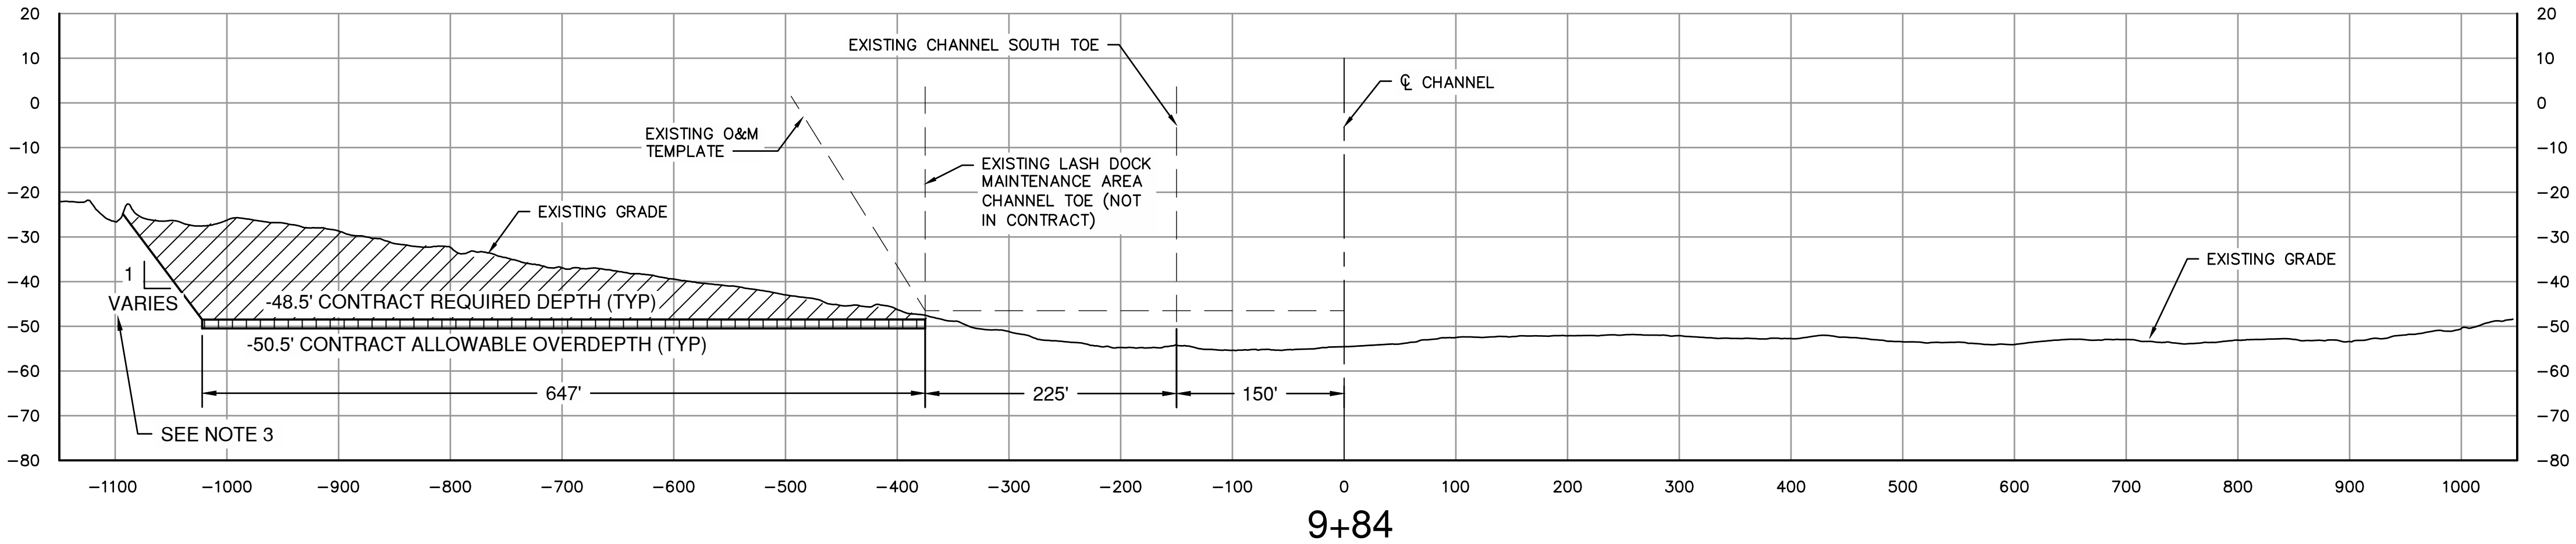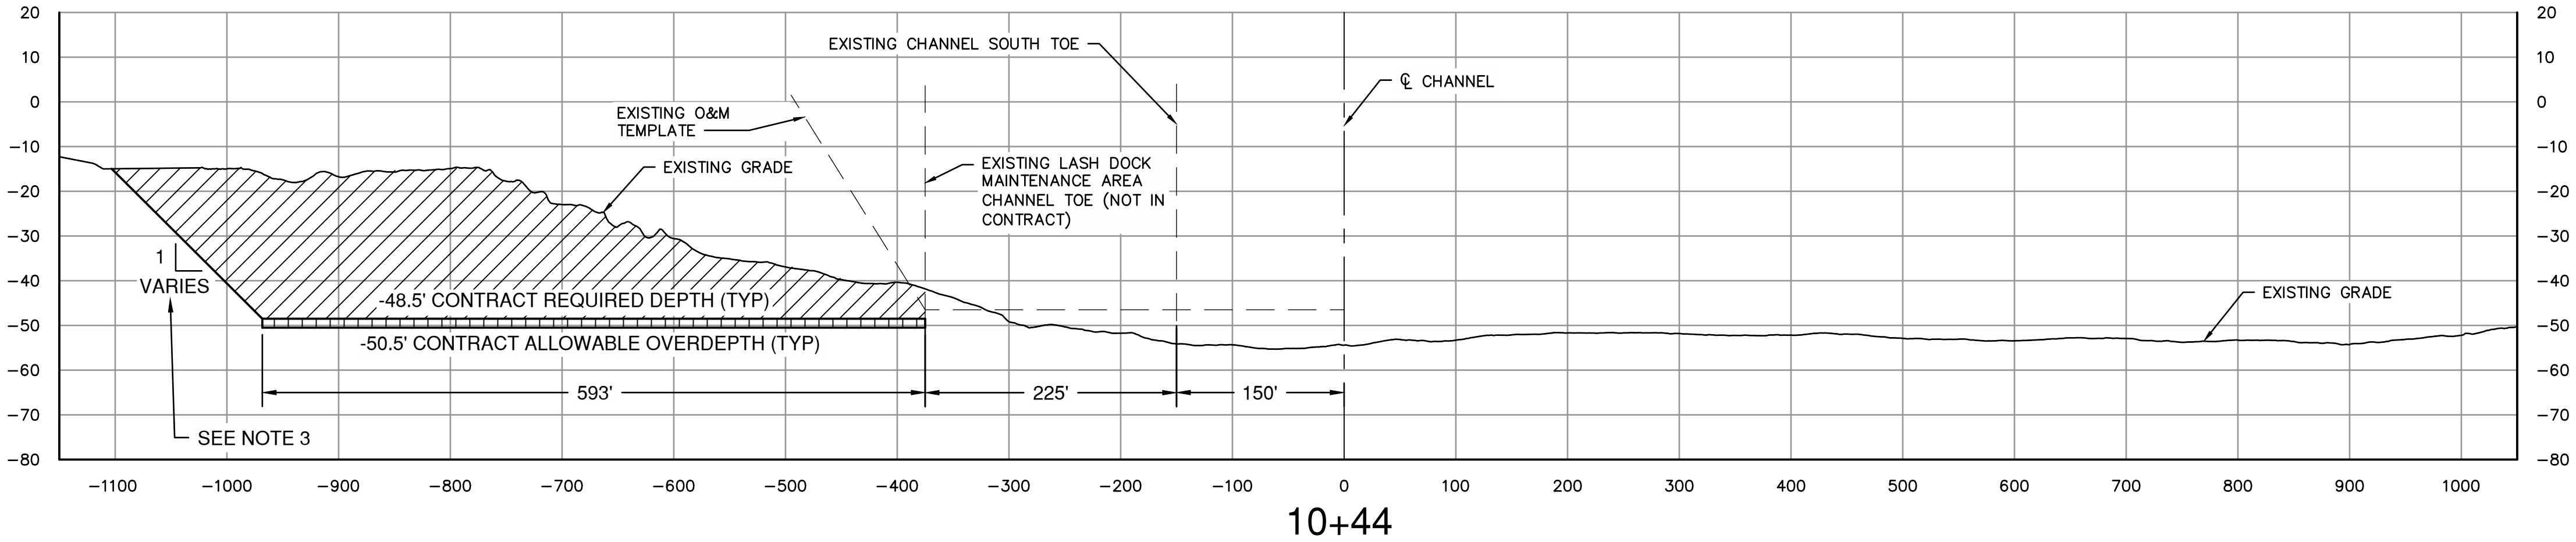

GENERAL NOTES


1. ALL ELEVATIONS SHOWN IN FEET TO MEAN LOWER LOW WATER (MLLW).
2. CROSS SECTIONS CUT FACING UP STATION.
3. SLOPE "VARIES" INDICATES CROSS-SECTION SLOPE OF 1V:3H IS NOT PERPENDICULAR TO CHANNEL CENTERLINE. ALL SIDE SLOPES ARE 1V:3H FROM TOE OF DREDGE CUT.

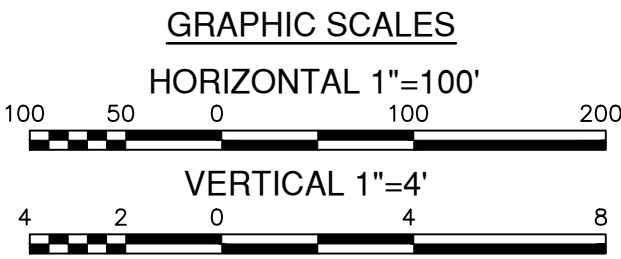

PORT OF HOUSTON
AUTHORITY

CONSULTANT:

DESIGN PREPARED BY:

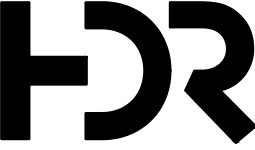

HDR Engineering, Inc.
T000157 Firm
Registration No. F-754

SEAL:

This Document Is Released For
The Purpose Of Interim Review
Under The Authority Of M.
CAMERON PERRY, P.E.,
94056 12/08/20. It Is Not To Be
Used For Construction, Bidding,
Or Permit Purposes.

95% REVIEW

APPROVED:

DATE

PORT CONTRACT REPRESENTATIVE
MANAGING DIRECTOR -- ENGINEERING
DESIGN & SUPPORT

PROJECT TITLE:

**HOUSTON SHIP
CHANNEL (HSC)
EXPANSION
CHANNEL
IMPROVEMENT
PROJECT (ECIP)**

**PROJECT 11
PACKAGE #7
SEGMENT 3**

SHEET TITLE:

**CROSS SECTIONS
(1 OF 9)**

REV	DATE	DESCRIPTION
A	08/14/20	65% SUBMITTAL
B	12/08/20	95% SUBMITTAL

DESIGNER:	C. PERRY
CADD:	J. HELM
CHECKER:	R. McPHERSON
DATE:	12/08/2020
SCALE:	AS NOTED

DRAWING NO.

C90-D13-P11-007

SHEET NO.




C-133

REV. NO.

A


95% REVIEW

TIME: 12-08-20 -- 11:08am User: OSALAS DWG: C:\pwworking\central01\dl711938\C90-D13-P11-007_C-134.dwg

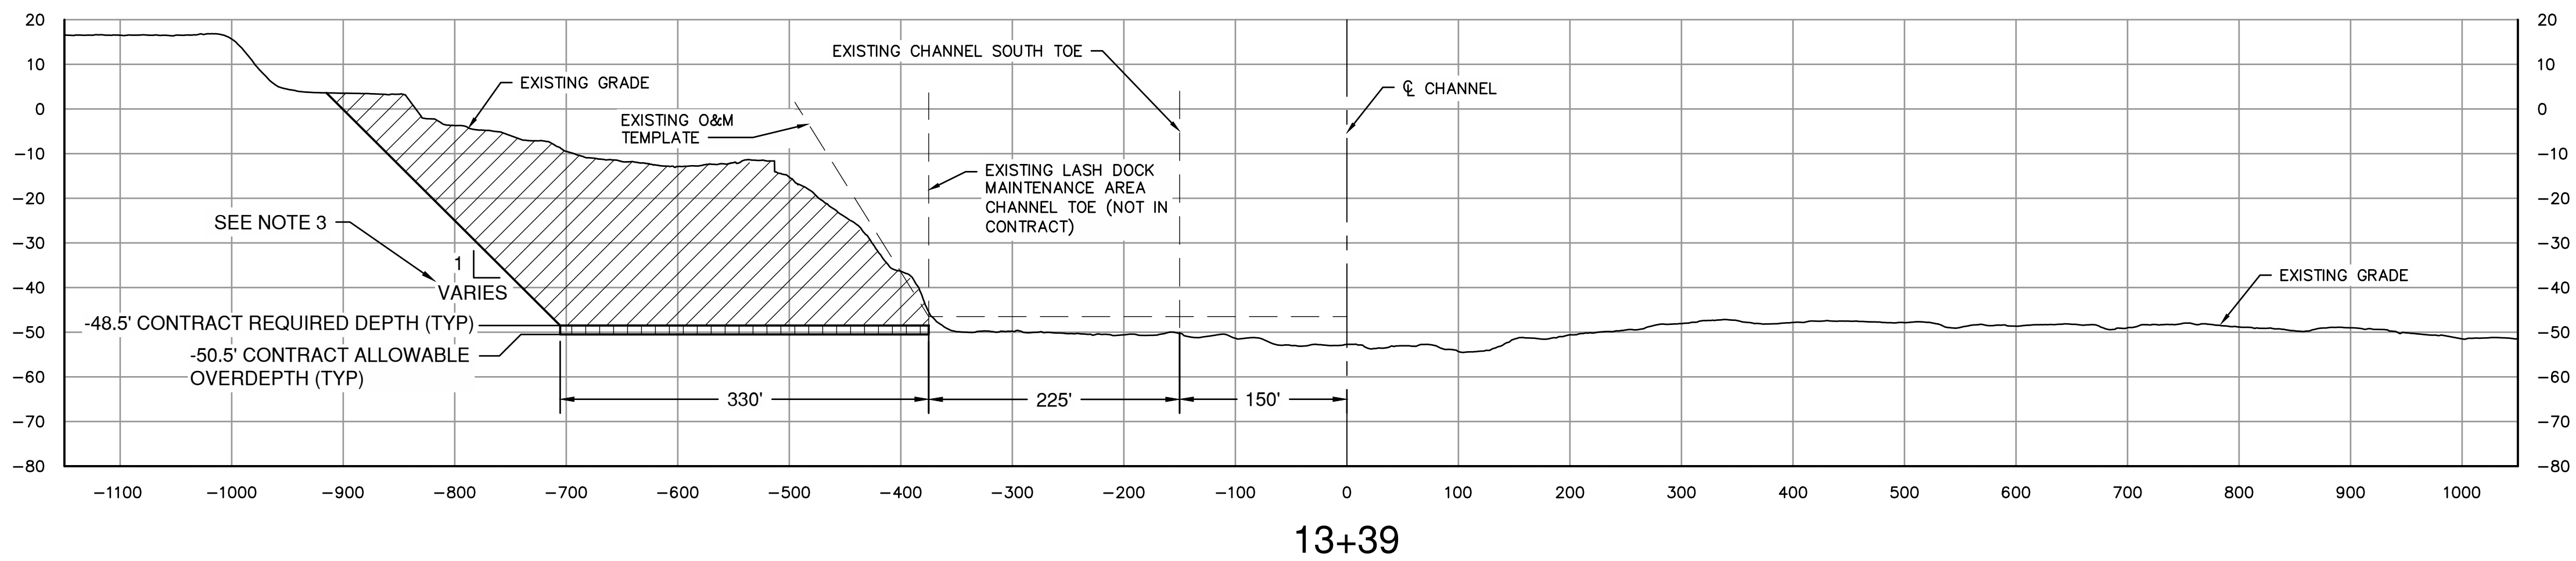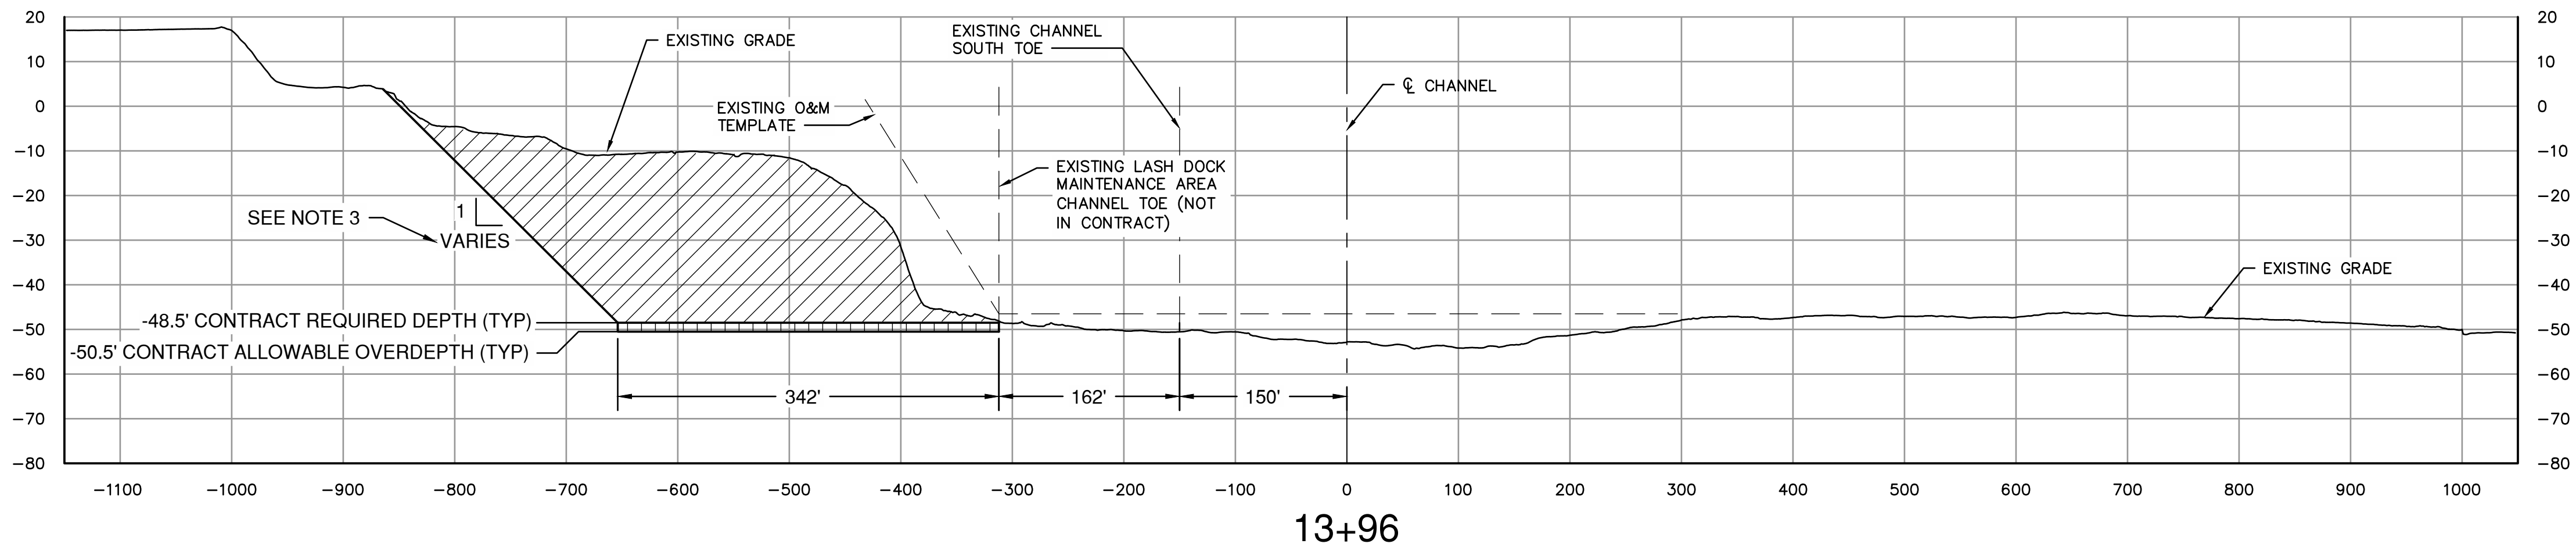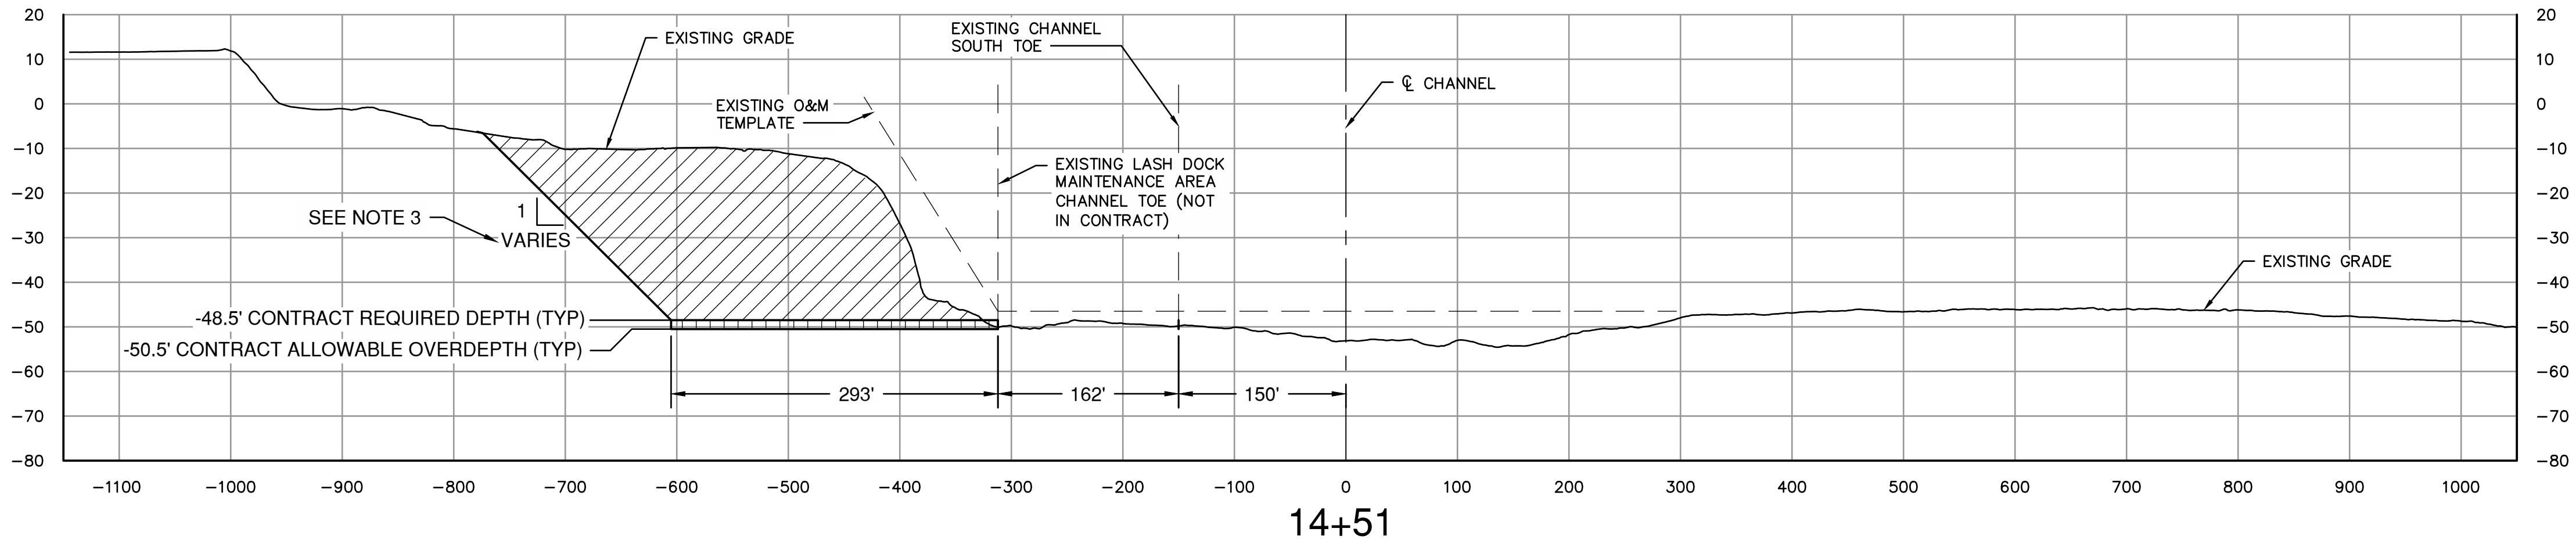

GENERAL NOTES


- ALL ELEVATIONS SHOWN IN FEET TO MEAN LOWER LOW WATER (MLLW).
- CROSS SECTIONS CUT FACING UP STATION.
- SLOPE "VARIES" INDICATES CROSS-SECTION SLOPE OF 1V:3H IS NOT PERPENDICULAR TO CHANNEL CENTERLINE. ALL SIDE SLOPES ARE 1V:3H FROM TOE OF DREDGE CUT.

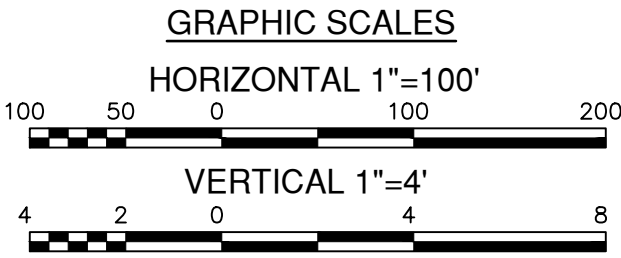

PORT OF HOUSTON
AUTHORITY

CONSULTANT:

DESIGN PREPARED BY:

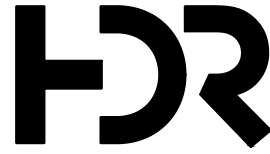

HDR Engineering, Inc.
T000157 Firm
Registration No. F-754

SEAL:

This Document Is Released For
The Purpose Of Interim Review
Under The Authority Of M.
CAMERON PERRY, P.E.,
94056 12/08/20. It Is Not To Be
Used For Construction, Bidding,
Or Permit Purposes.

95% REVIEW

APPROVED:

DATE

PORT CONTRACT REPRESENTATIVE
MANAGING DIRECTOR -- ENGINEERING
DESIGN & SUPPORT

PROJECT TITLE:

HOUSTON SHIP
CHANNEL (HSC)
EXPANSION
CHANNEL
IMPROVEMENT
PROJECT (ECIP)

PROJECT 11
PACKAGE #7
SEGMENT 3

SHEET TITLE:

CROSS SECTIONS
(2 OF 9)

REV	DATE	DESCRIPTION
A	08/14/20	65% SUBMITTAL
B	12/08/20	95% SUBMITTAL




DESIGNER:	C. PERRY
CADD:	J. HELM
CHECKER:	R. McPHERSON
DATE:	12/08/2020
SCALE:	AS NOTED

DRAWING NO.
C90-D13-P11-007

SHEET NO.	REV. NO.
C-134	A


95% REVIEW

TIME: 12-08-20 -- 11:09am User: OSALAS DWG: C:\pwworking\central01\dl711938\C90-D13-P11-007_C-135.dwg

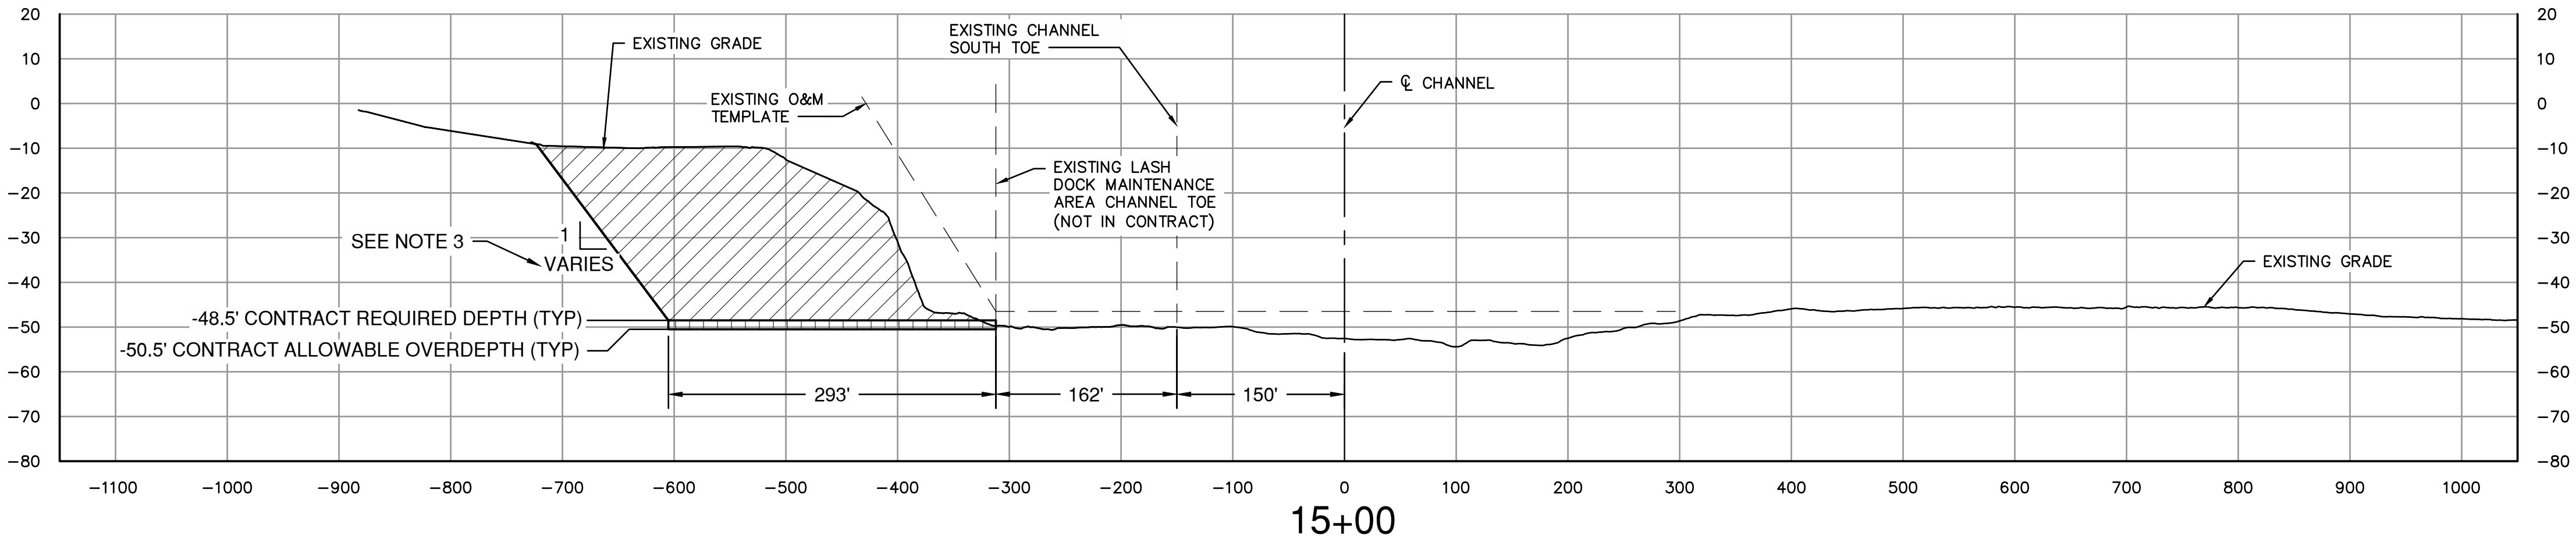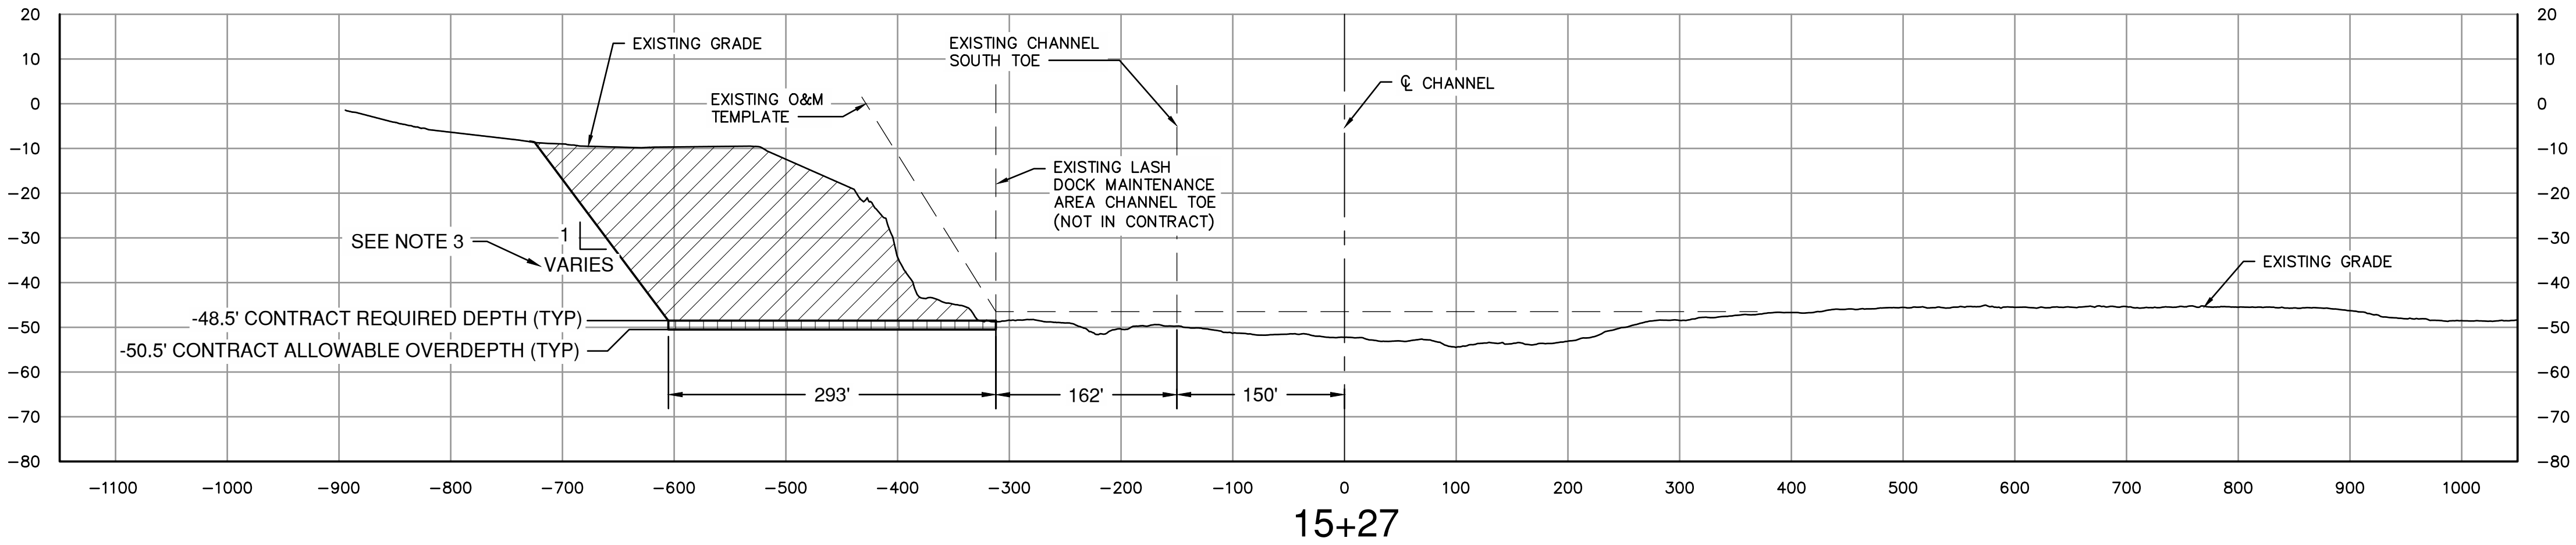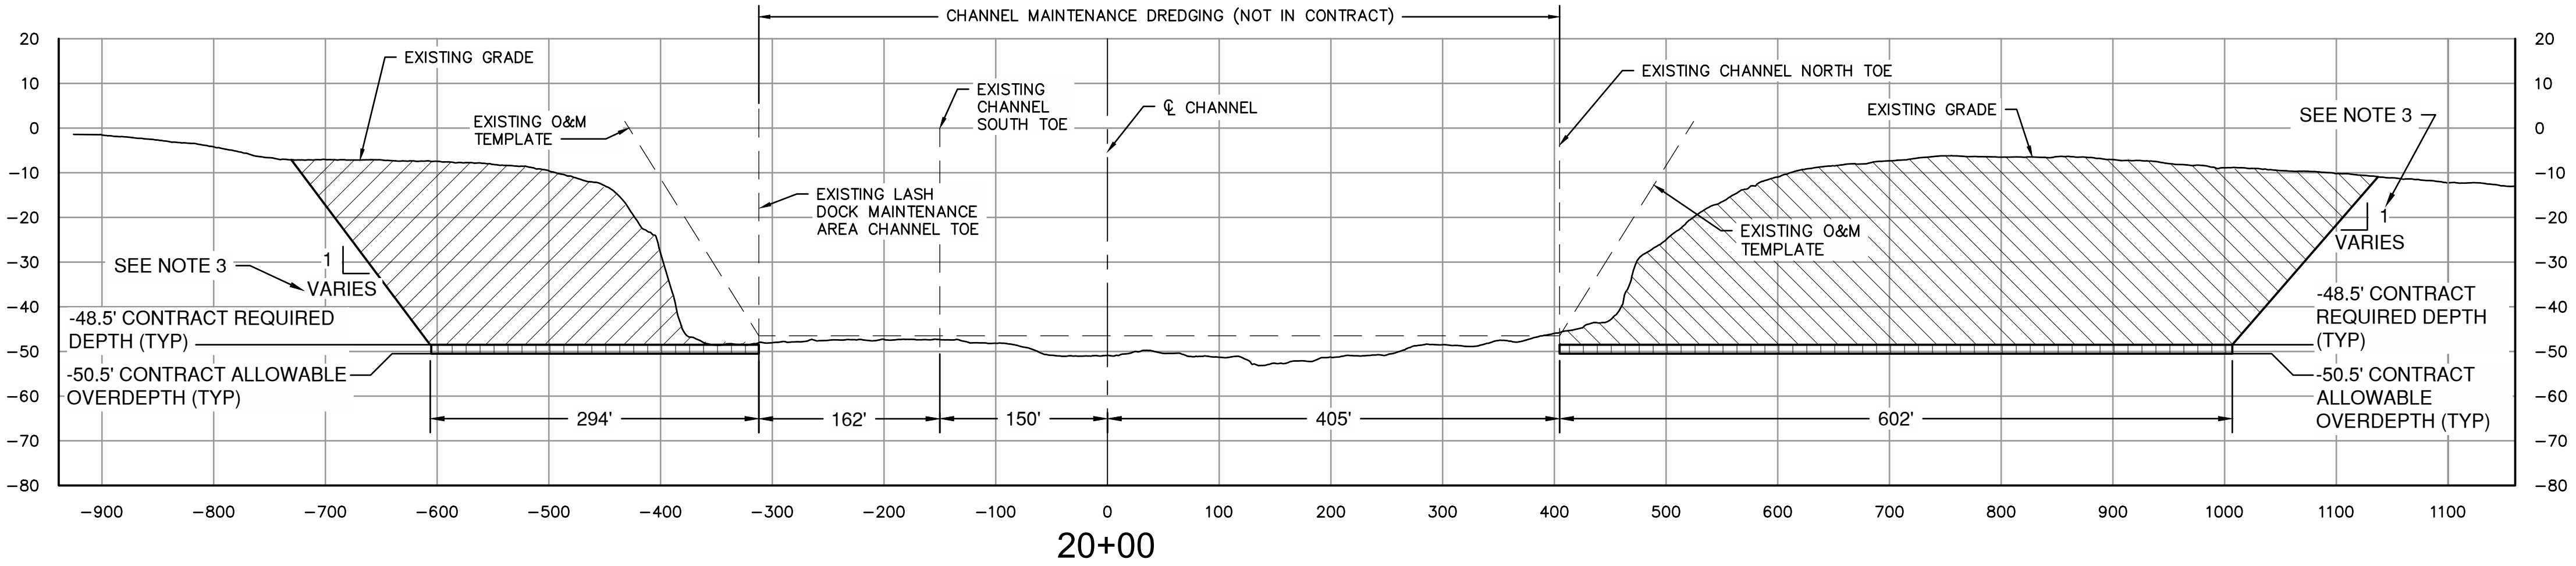

GENERAL NOTES


- ALL ELEVATIONS SHOWN IN FEET TO MEAN LOWER LOW WATER (MLLW).
- CROSS SECTIONS CUT FACING UP STATION.
- SLOPE "VARIES" INDICATES CROSS-SECTION SLOPE OF 1V:3H IS NOT PERPENDICULAR TO CHANNEL CENTERLINE. ALL SIDE SLOPES ARE 1V:3H FROM TOE OF DREDGE CUT.

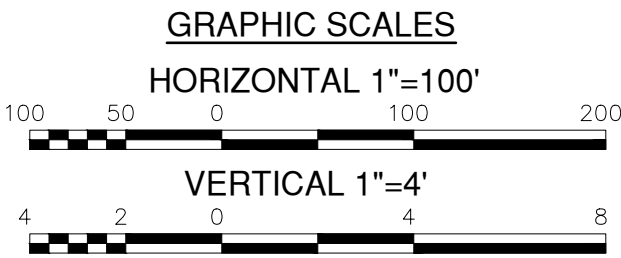

PORT OF HOUSTON
AUTHORITY

CONSULTANT:

DESIGN PREPARED BY:

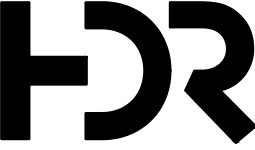

HDR Engineering, Inc.
T09EUS Firm
Registration No. F-754

SEAL:

This Document Is Released For
The Purpose Of Interim Review
Under The Authority Of M.
CAMERON PERRY, P.E.,
94056 12/08/20. It Is Not To Be
Used For Construction, Bidding,
Or Permit Purposes.

95% REVIEW

APPROVED:

DATE

PORT CONTRACT REPRESENTATIVE
MANAGING DIRECTOR -- ENGINEERING
DESIGN & SUPPORT

PROJECT TITLE:

HOUSTON SHIP
CHANNEL (HSC)
EXPANSION
CHANNEL
IMPROVEMENT
PROJECT (ECIP)

PROJECT 11
PACKAGE #7
SEGMENT 3

SHEET TITLE:

CROSS SECTIONS
(3 OF 9)

REV	DATE	DESCRIPTION
A	08/14/20	65% SUBMITTAL
B	12/08/20	95% SUBMITTAL

DESIGNER:	C. PERRY
CADD:	J. HELM
CHECKER:	R. McPHERSON
DATE:	12/08/2020
SCALE:	AS NOTED

DRAWING NO.

C90-D13-P11-007

SHEET NO.




C-135

REV. NO.

A


95% REVIEW

TIME: 12-08-20 -- 11:09am User: OSALAS DWG: C:\pwworking\central01\dl711938\C90-D13-P11-007_C-137.dwg

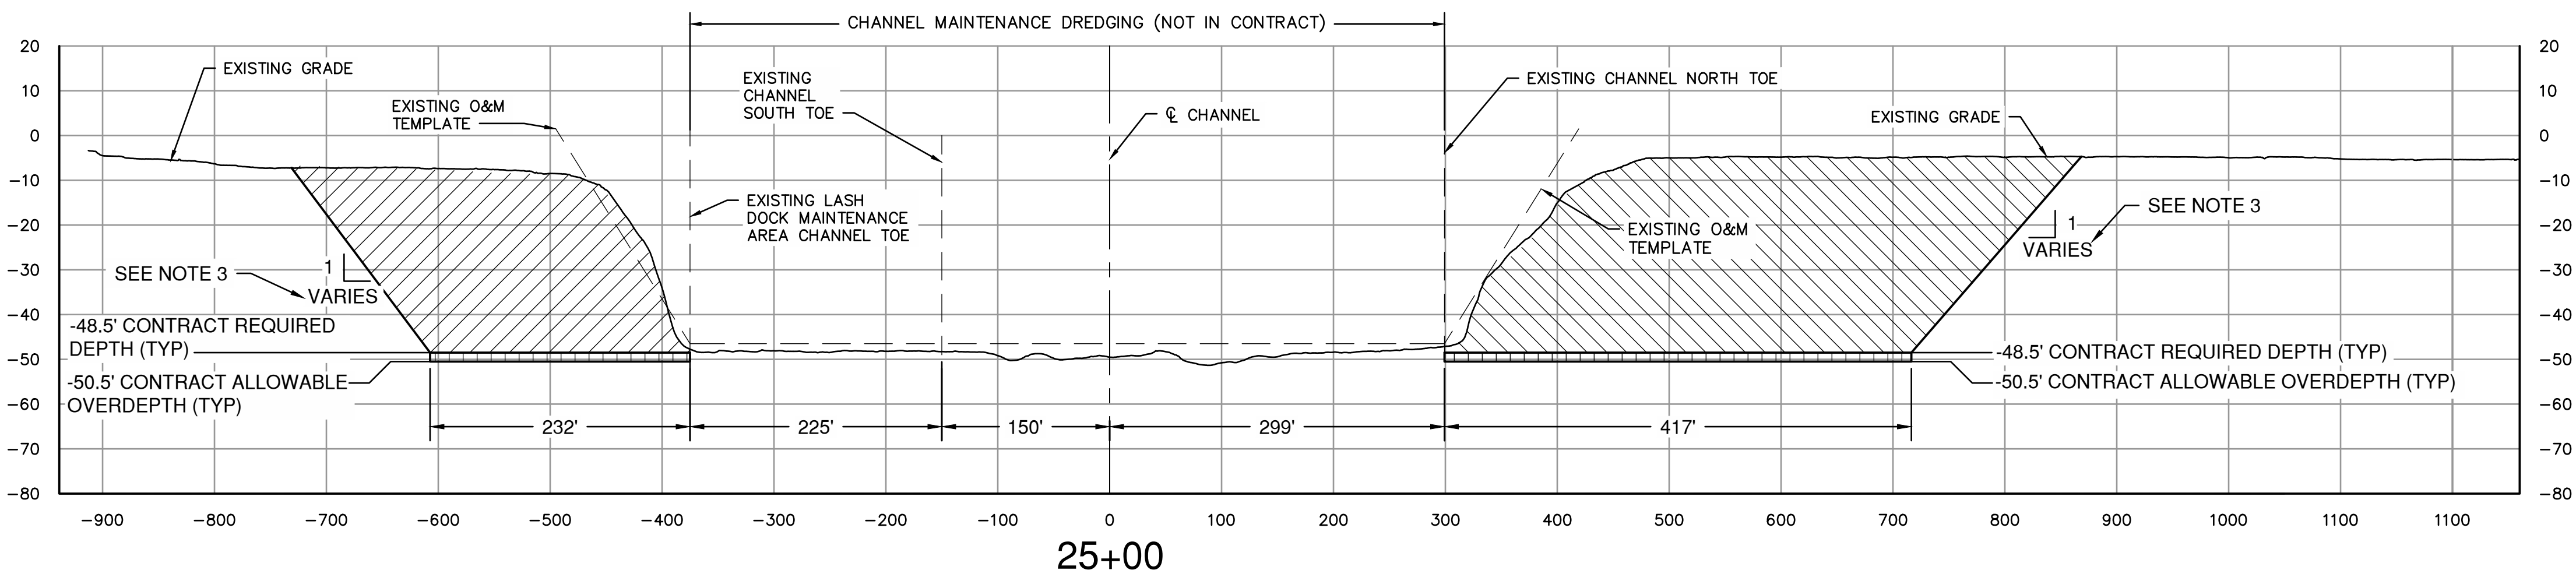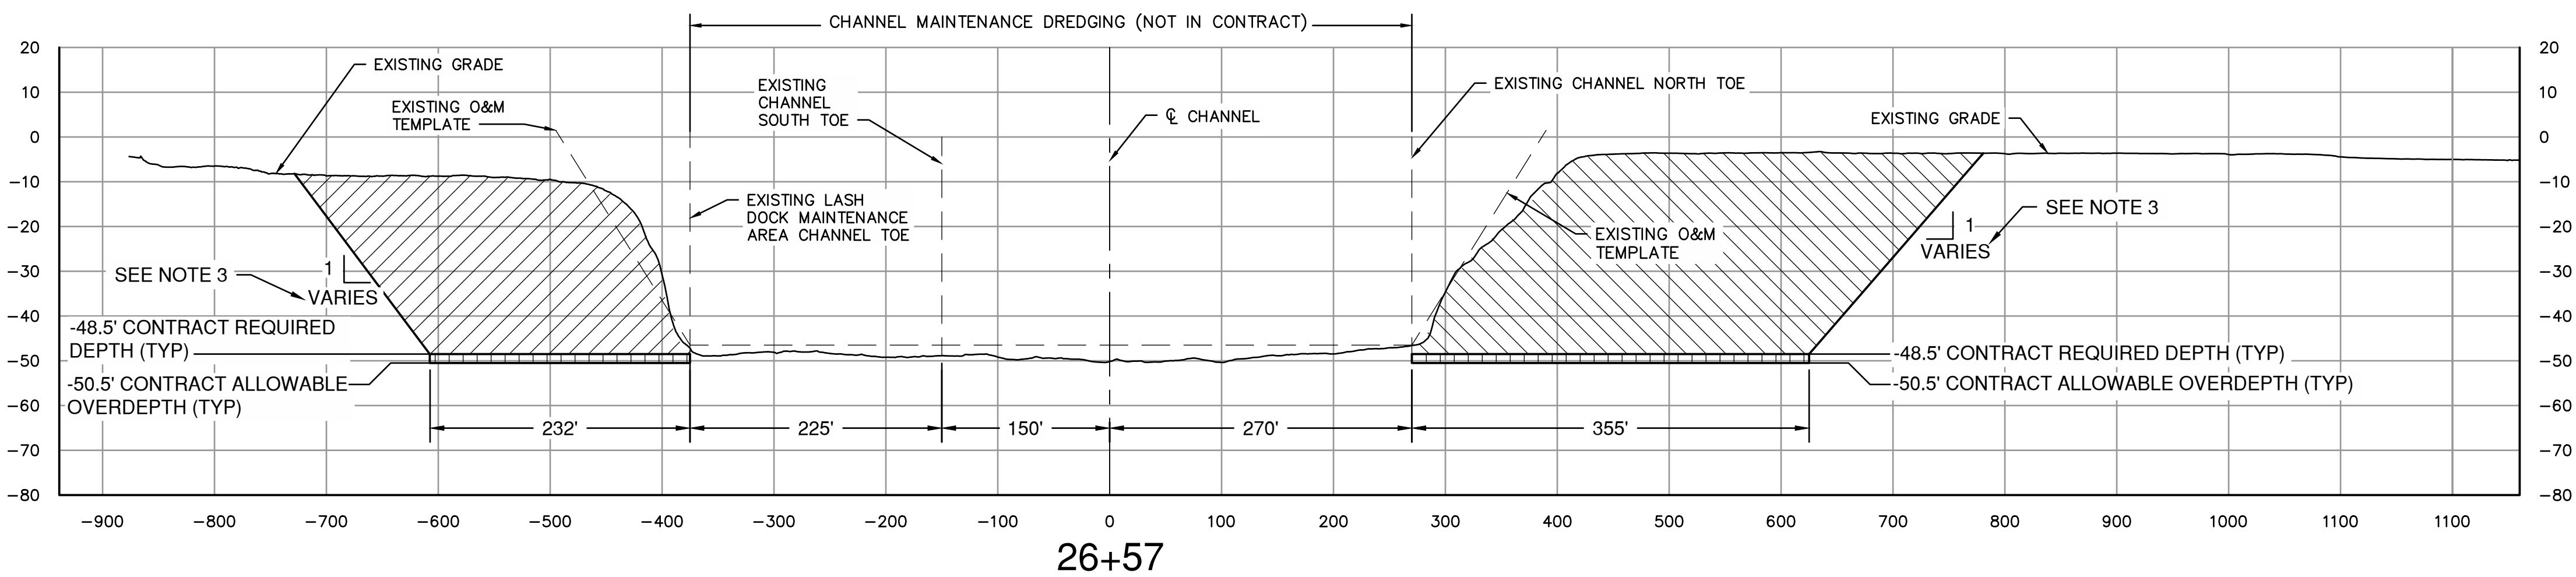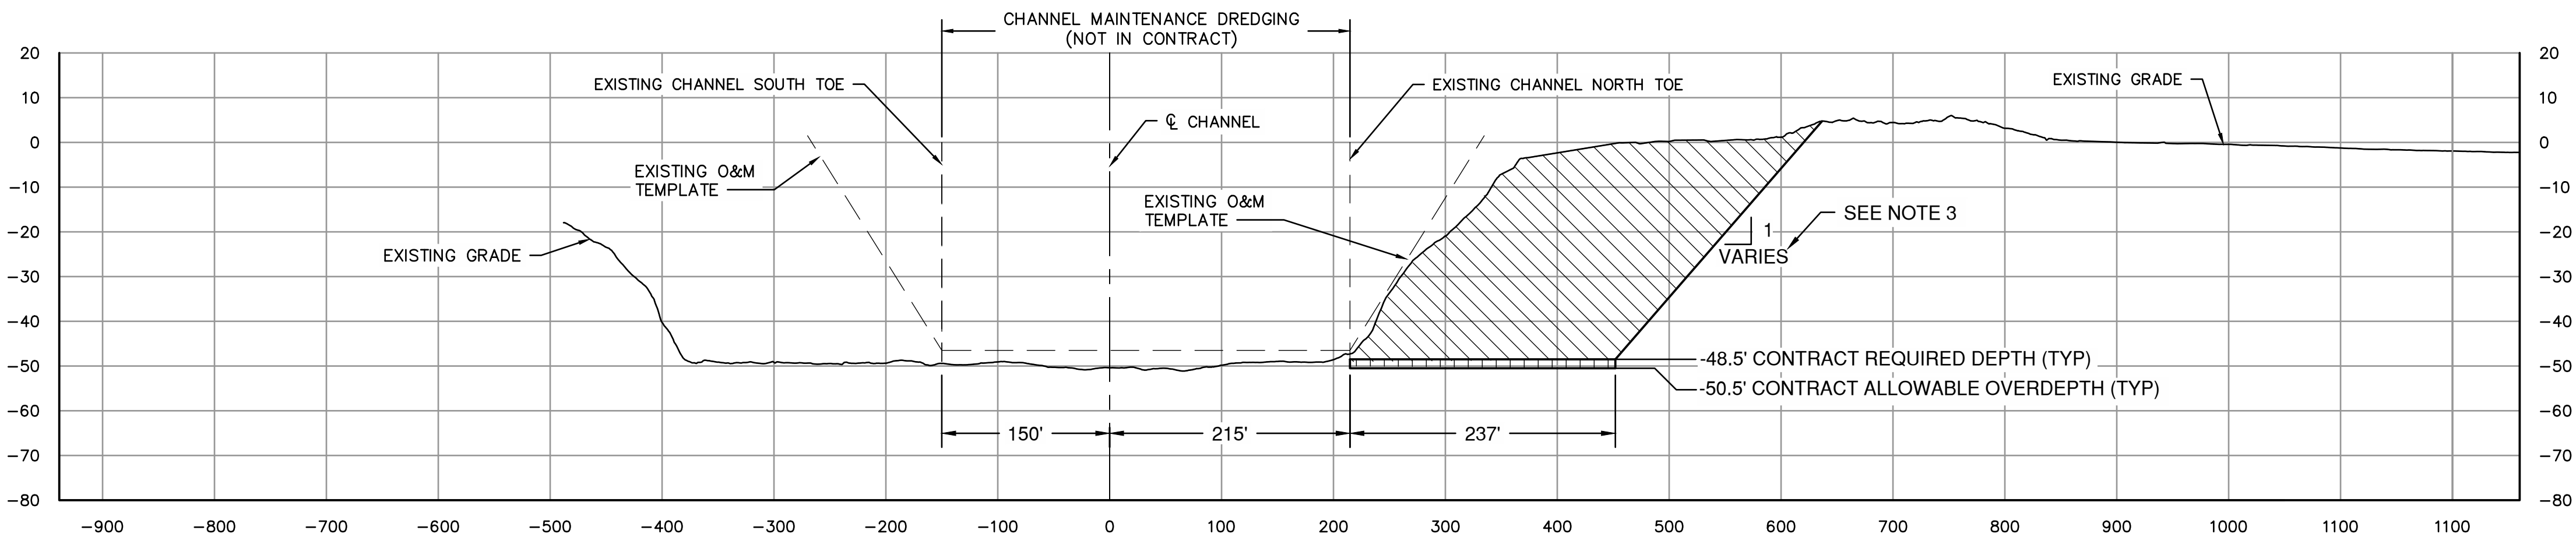

GENERAL NOTES


- ALL ELEVATIONS SHOWN IN FEET TO MEAN LOWER LOW WATER (MLLW).
- CROSS SECTIONS CUT FACING UP STATION.
- SLOPE "VARIES" INDICATES CROSS-SECTION SLOPE OF 1V:3H IS NOT PERPENDICULAR TO CHANNEL CENTERLINE. ALL SIDE SLOPES ARE 1V:3H FROM TOE OF DREDGE CUT.

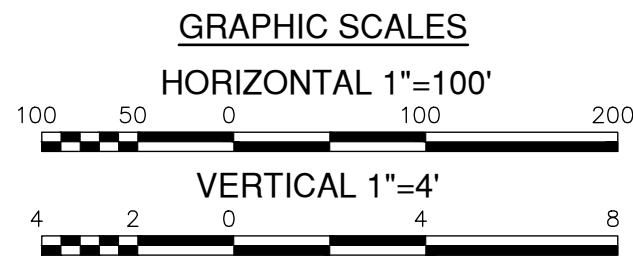

PORT OF HOUSTON
AUTHORITY

CONSULTANT:

DESIGN PREPARED BY:

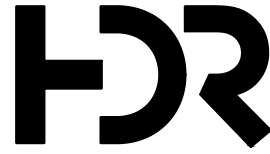

HDR Engineering, Inc.
TIDEL'S Firm
Registration No. F-754

SEAL:

This Document Is Released For
The Purpose Of Interim Review
Under The Authority Of M.
CAMERON PERRY, P.E.,
94056 12/08/20. It Is Not To Be
Used For Construction, Bidding,
Or Permit Purposes.

95% REVIEW

APPROVED:

DATE

PORT CONTRACT REPRESENTATIVE
MANAGING DIRECTOR -- ENGINEERING
DESIGN & SUPPORT

PROJECT TITLE:

HOUSTON SHIP
CHANNEL (HSC)
EXPANSION
CHANNEL
IMPROVEMENT
PROJECT (ECIP)

PROJECT 11
PACKAGE #7
SEGMENT 3

SHEET TITLE:




CROSS SECTIONS
(5 OF 9)

REV	DATE	DESCRIPTION
A	08/14/20	65% SUBMITTAL
B	12/08/20	95% SUBMITTAL

DESIGNER:	C. PERRY
CADD:	J. HELM
CHECKER:	R. McPHERSON
DATE:	12/08/2020
SCALE:	AS NOTED

DRAWING NO.	C90-D13-P11-007
SHEET NO.	C-137
REV. NO.	A

95% REVIEW

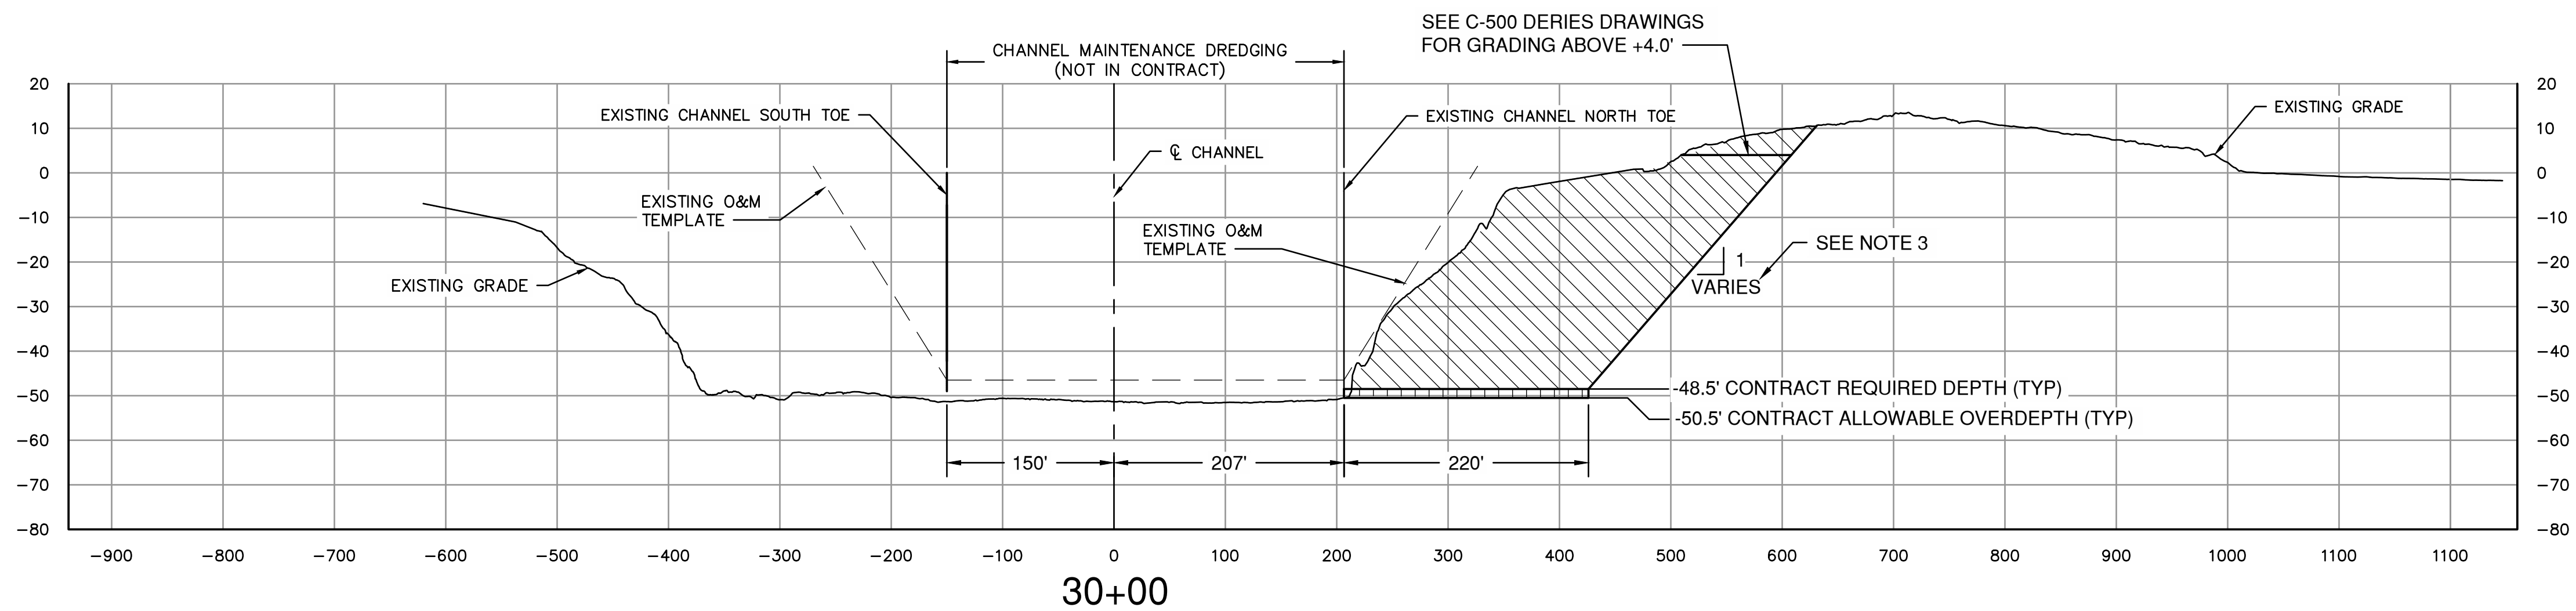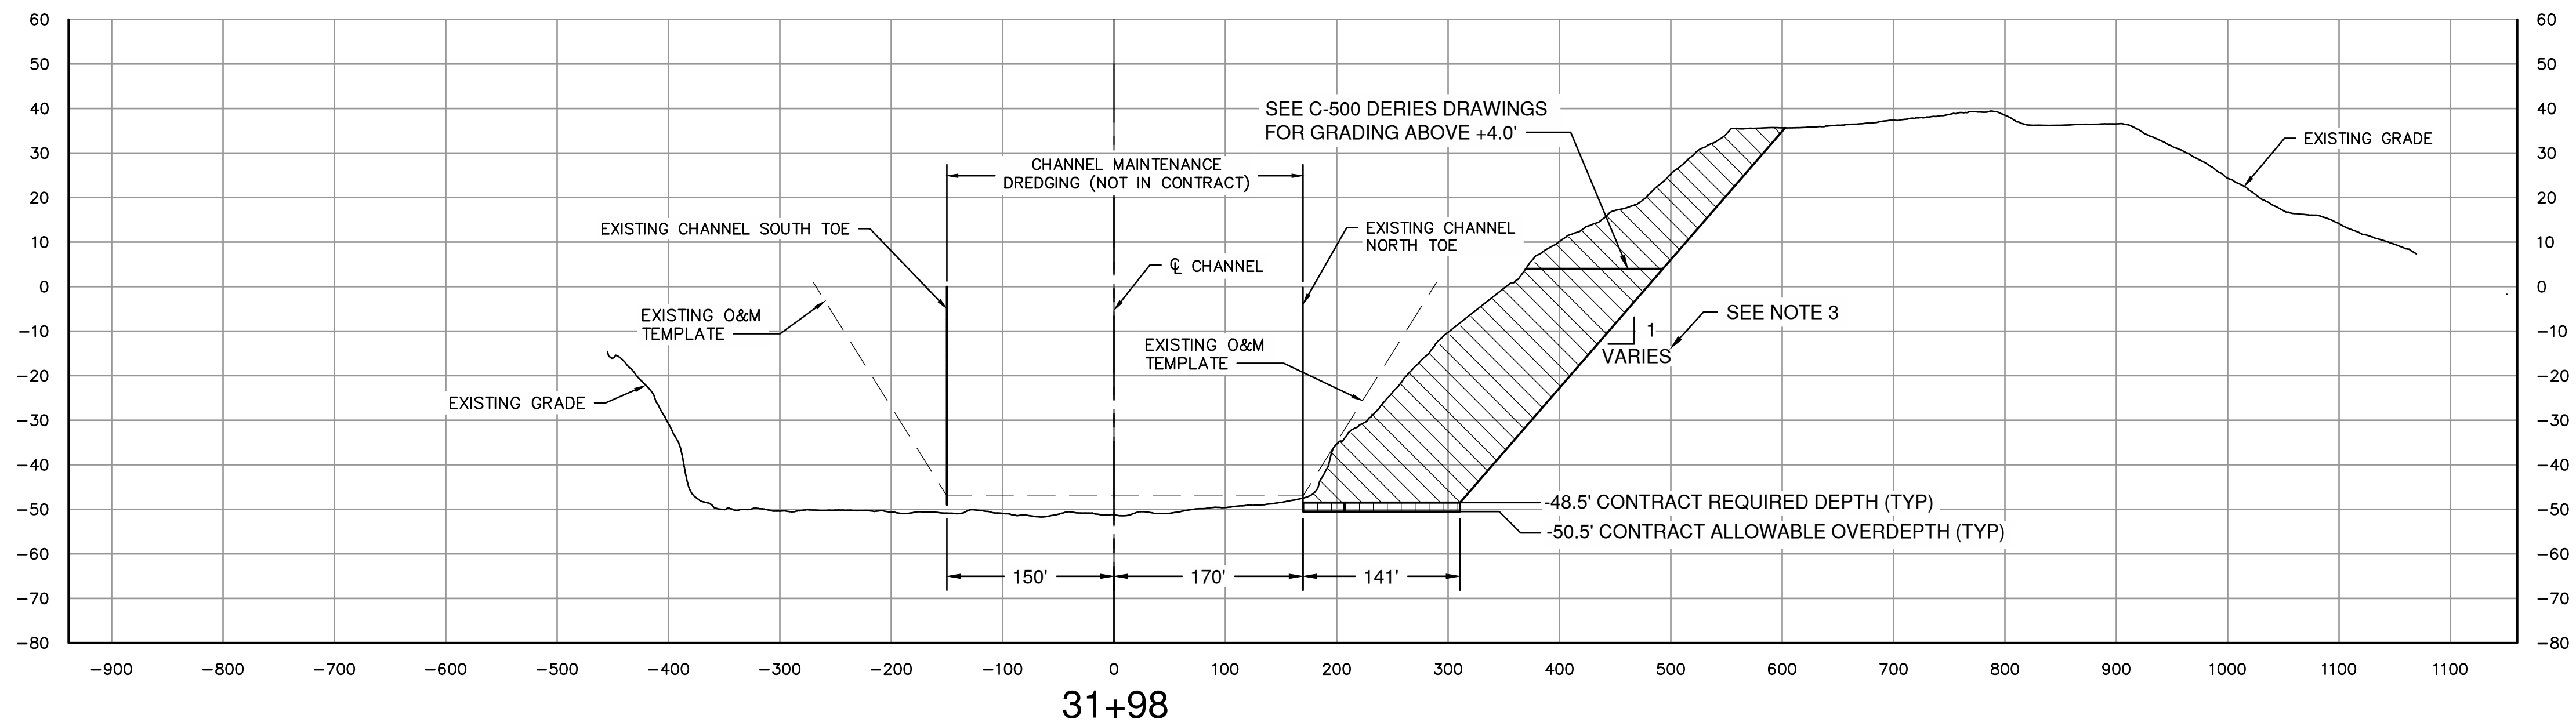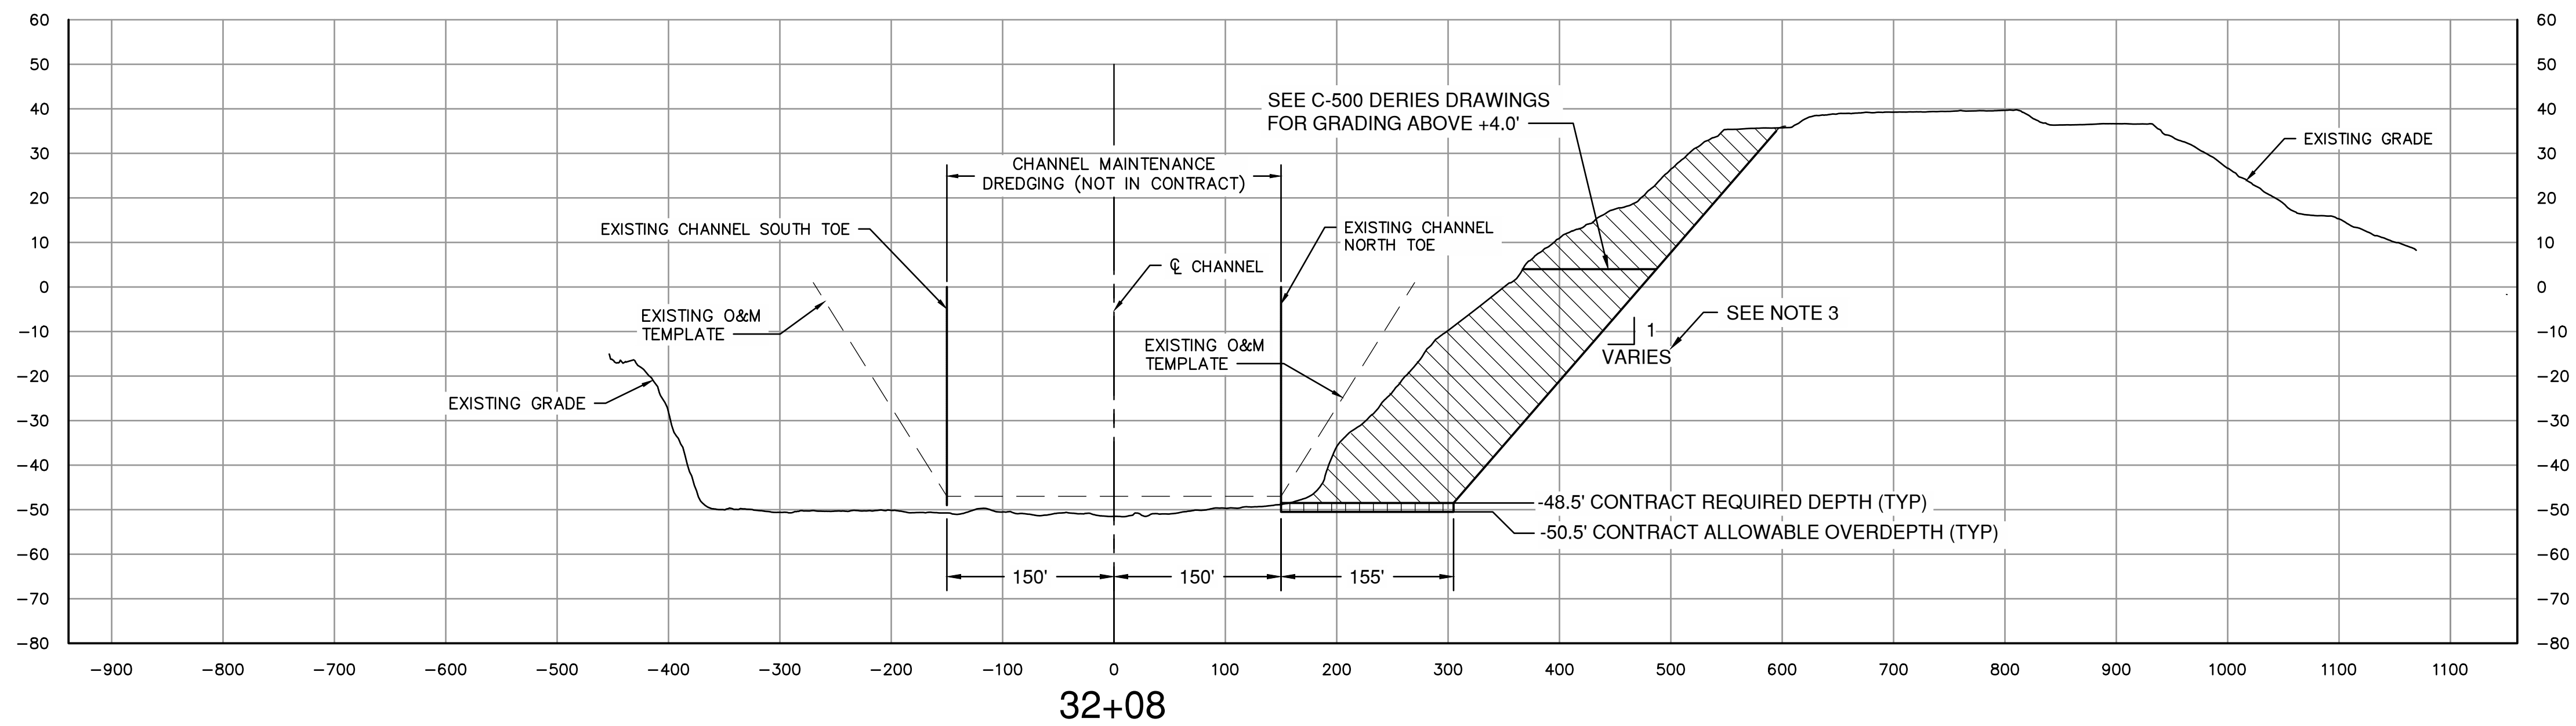

GENERAL NOTES

1. ALL ELEVATIONS SHOWN IN FEET TO MEAN LOWER LOW WATER (MLLW).
2. CROSS SECTIONS CUT FACING UP STATION.

2. CROSS SECTIONS CUT FACING UP STATION.

GRAPHIC SCALES

HORIZONTAL 1"=100'



**PORT OF HOUSTON
AUTHORITY**

CONSULTANT:

DESIGN PREPARED BY:



HDR Engineering, INC
TBPELS Firm
Registration No. F-754

AL:

This Document Is Released For
The Purpose Of Interim Review
Under The Authority Of M.
CAMERON PERRY, P.E.,
04056 12/08/20. It Is Not To Be
Used For Construction, Bidding,
Or Permit Purposes.

5% REVIEW

PROVED:

DATE _____

PORT CONTRACT REPRESENTATIVE
MANAGING DIRECTOR – ENGINEERING
DESIGN & SUPPORT

PROJECT TITLE:

**HOUSTON SHIP
CHANNEL (HSC)
EXPANSION
CHANNEL
IMPROVEMENT
PROJECT (ECIP)**

**PROJECT 11
PACKAGE #7
SEGMENT 3**

SHEET TITLE:

CROSS SECTIONS (6 OF 9)

[illegible]

DESIGNER:	C. PERRY
ADD:	J. HELM
CHECKER:	R. McPHERSON
DATE:	12/08/2020
SCALE:	AS NOTED

DRAWING NO.

C90-D13-P11-007

SHEET NO. _____


C-138

REV. NO.


A

95% REVIEW


TIME: 12-08-20 -- 11:09am User: OSALAS DWG: C:\pwworking\central01\dl711938\C90-D13-P11-007_C-139.dwg

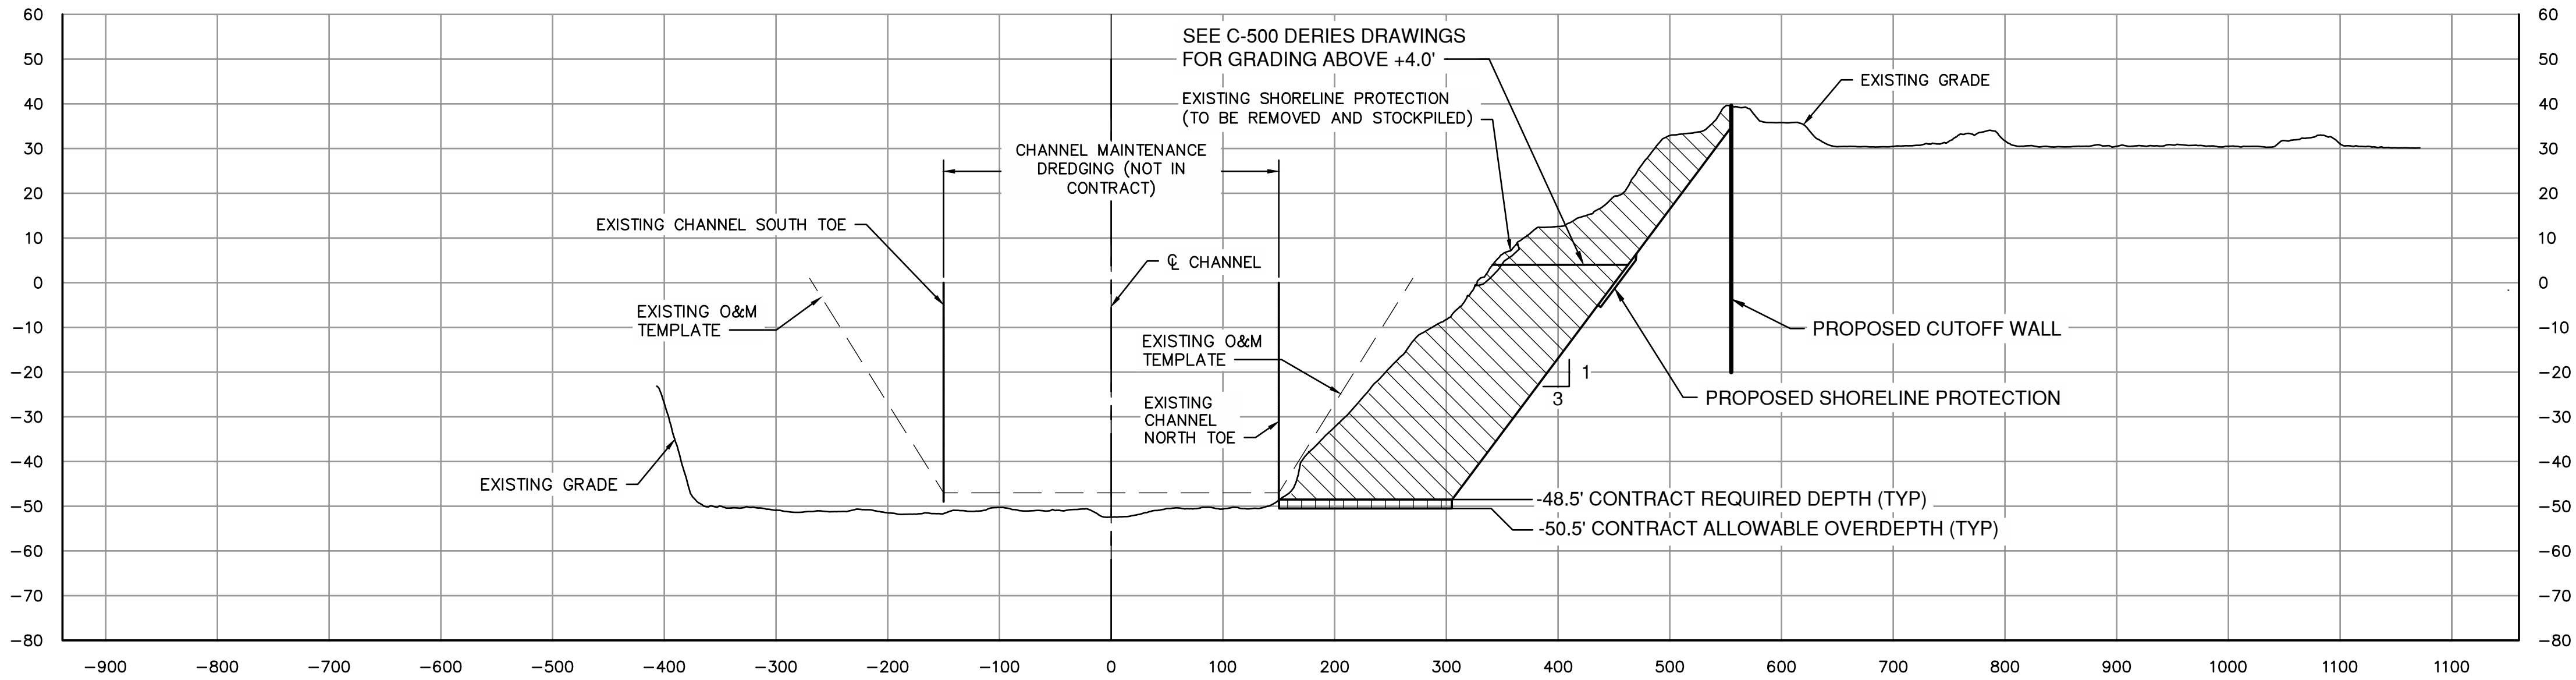

40+00

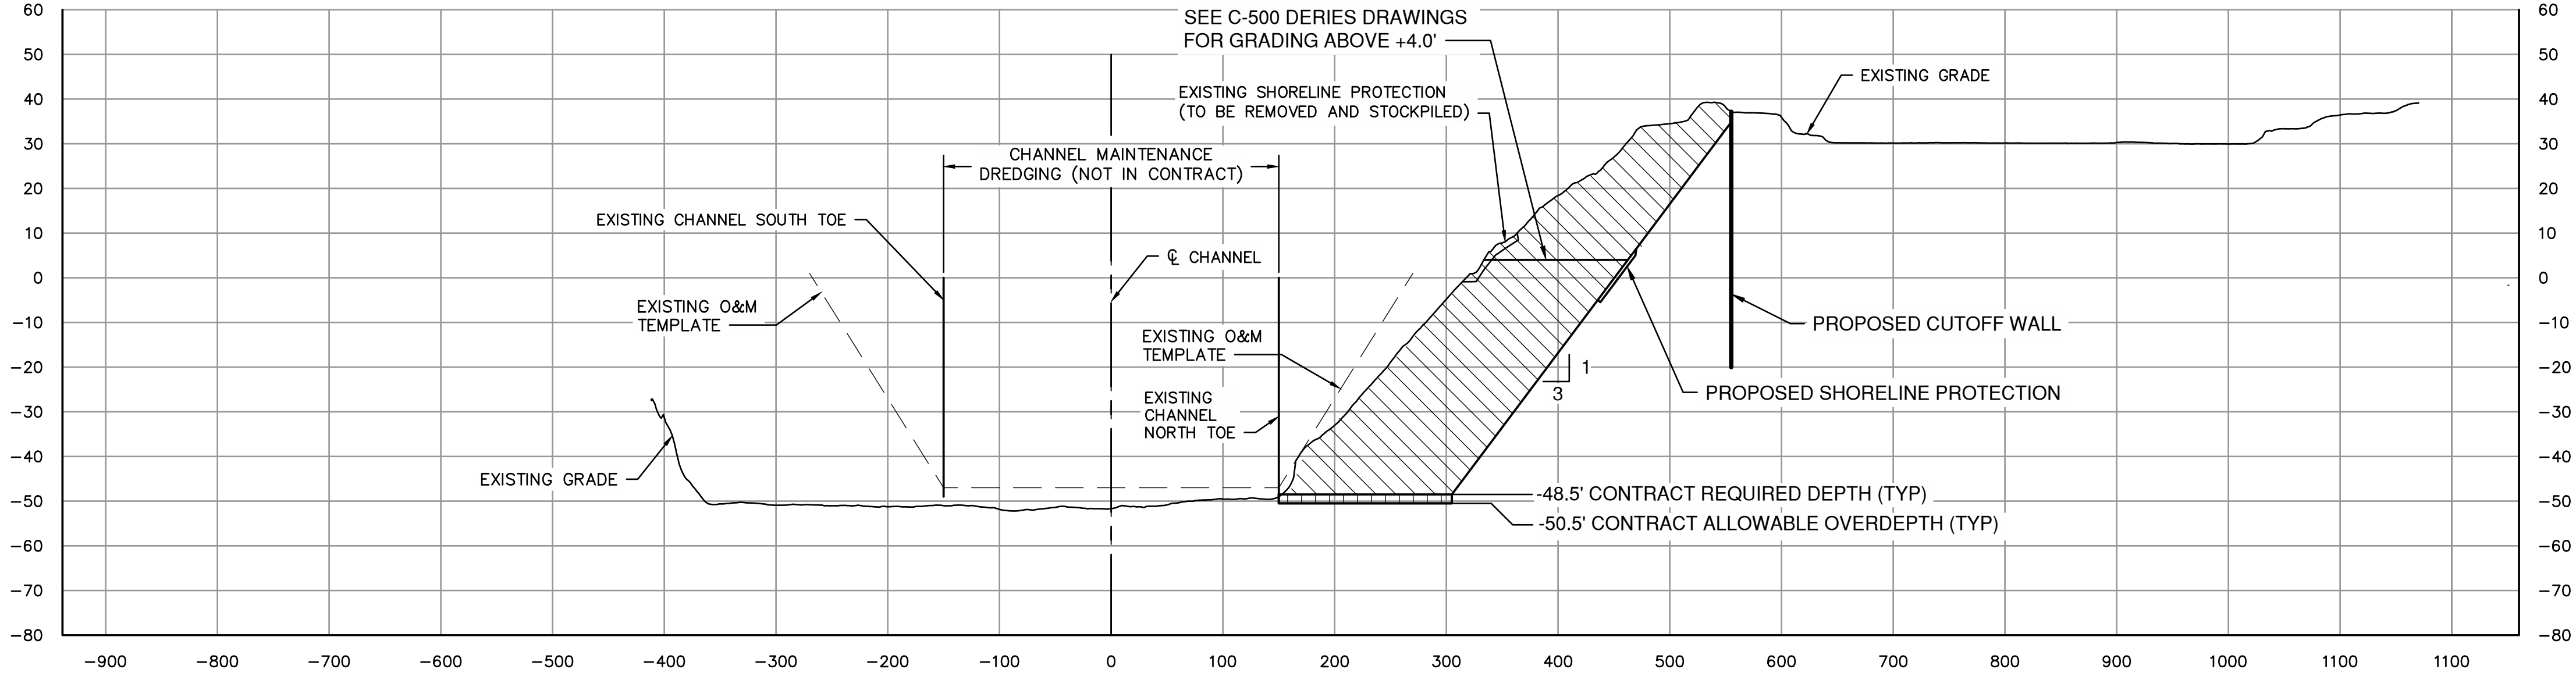


35+00

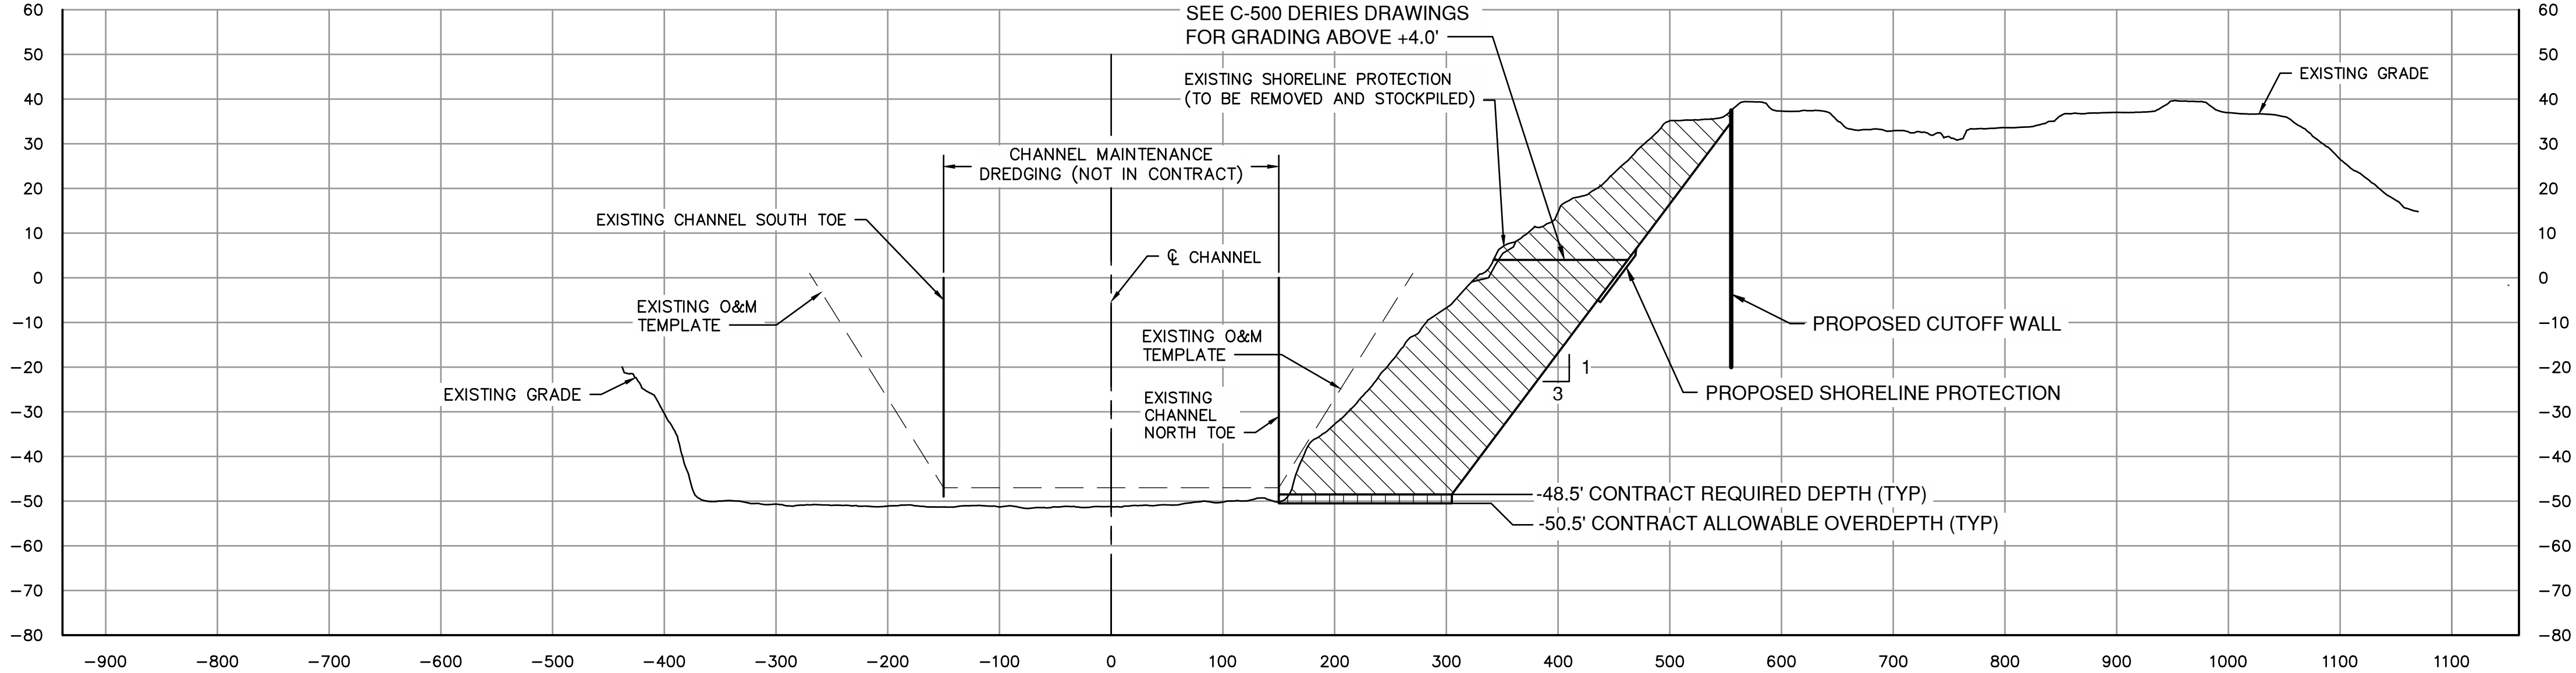

33+05

GENERAL NOTES


- ALL ELEVATIONS SHOWN IN FEET TO MEAN LOWER LOW WATER (MLLW).
- CROSS SECTIONS CUT FACING UP STATION.

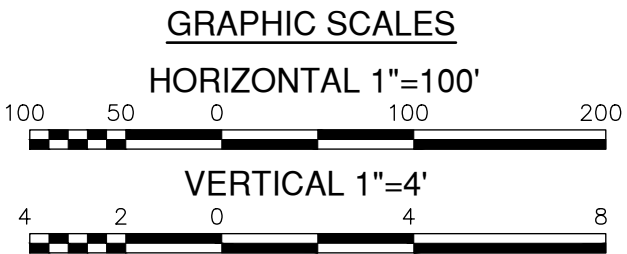

PORT OF HOUSTON
AUTHORITY

CONSULTANT:

DESIGN PREPARED BY:

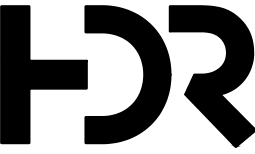

HDR Engineering, Inc.
T000157 Firm
Registration No. F-754

SEAL:

This Document Is Released For
The Purpose Of Interim Review
Under The Authority Of M.
CAMERON PERRY, P.E.,
94056 12/08/20. It Is Not To Be
Used For Construction, Bidding,
Or Permit Purposes.

95% REVIEW

APPROVED:

DATE

PORT CONTRACT REPRESENTATIVE
MANAGING DIRECTOR -- ENGINEERING
DESIGN & SUPPORT

PROJECT TITLE:

HOUSTON SHIP
CHANNEL (HSC)
EXPANSION
CHANNEL
IMPROVEMENT
PROJECT (ECIP)

PROJECT 11
PACKAGE #7
SEGMENT 3

SHEET TITLE:

CROSS SECTIONS
(7 OF 9)

REV	DATE	DESCRIPTION
-----	------	-------------

A	08/14/20	65% SUBMITTAL
B	12/08/20	95% SUBMITTAL

DESIGNER:	C. PERRY
-----------	----------

CADD:	J. HELM
-------	---------

CHECKER:	R. McPHERSON
----------	--------------

DATE:	12/08/2020
-------	------------

SCALE:	AS NOTED
--------	----------

DRAWING NO.

C90-D13-P11-007

SHEET NO.


C-139

REV. NO.

A


95% REVIEW

TIME: 12-08-20 -- 11:09am User: OSALAS DWG: C:\pwworking\central01\dl711938\C90-D13-P11-007_C-140.dwg

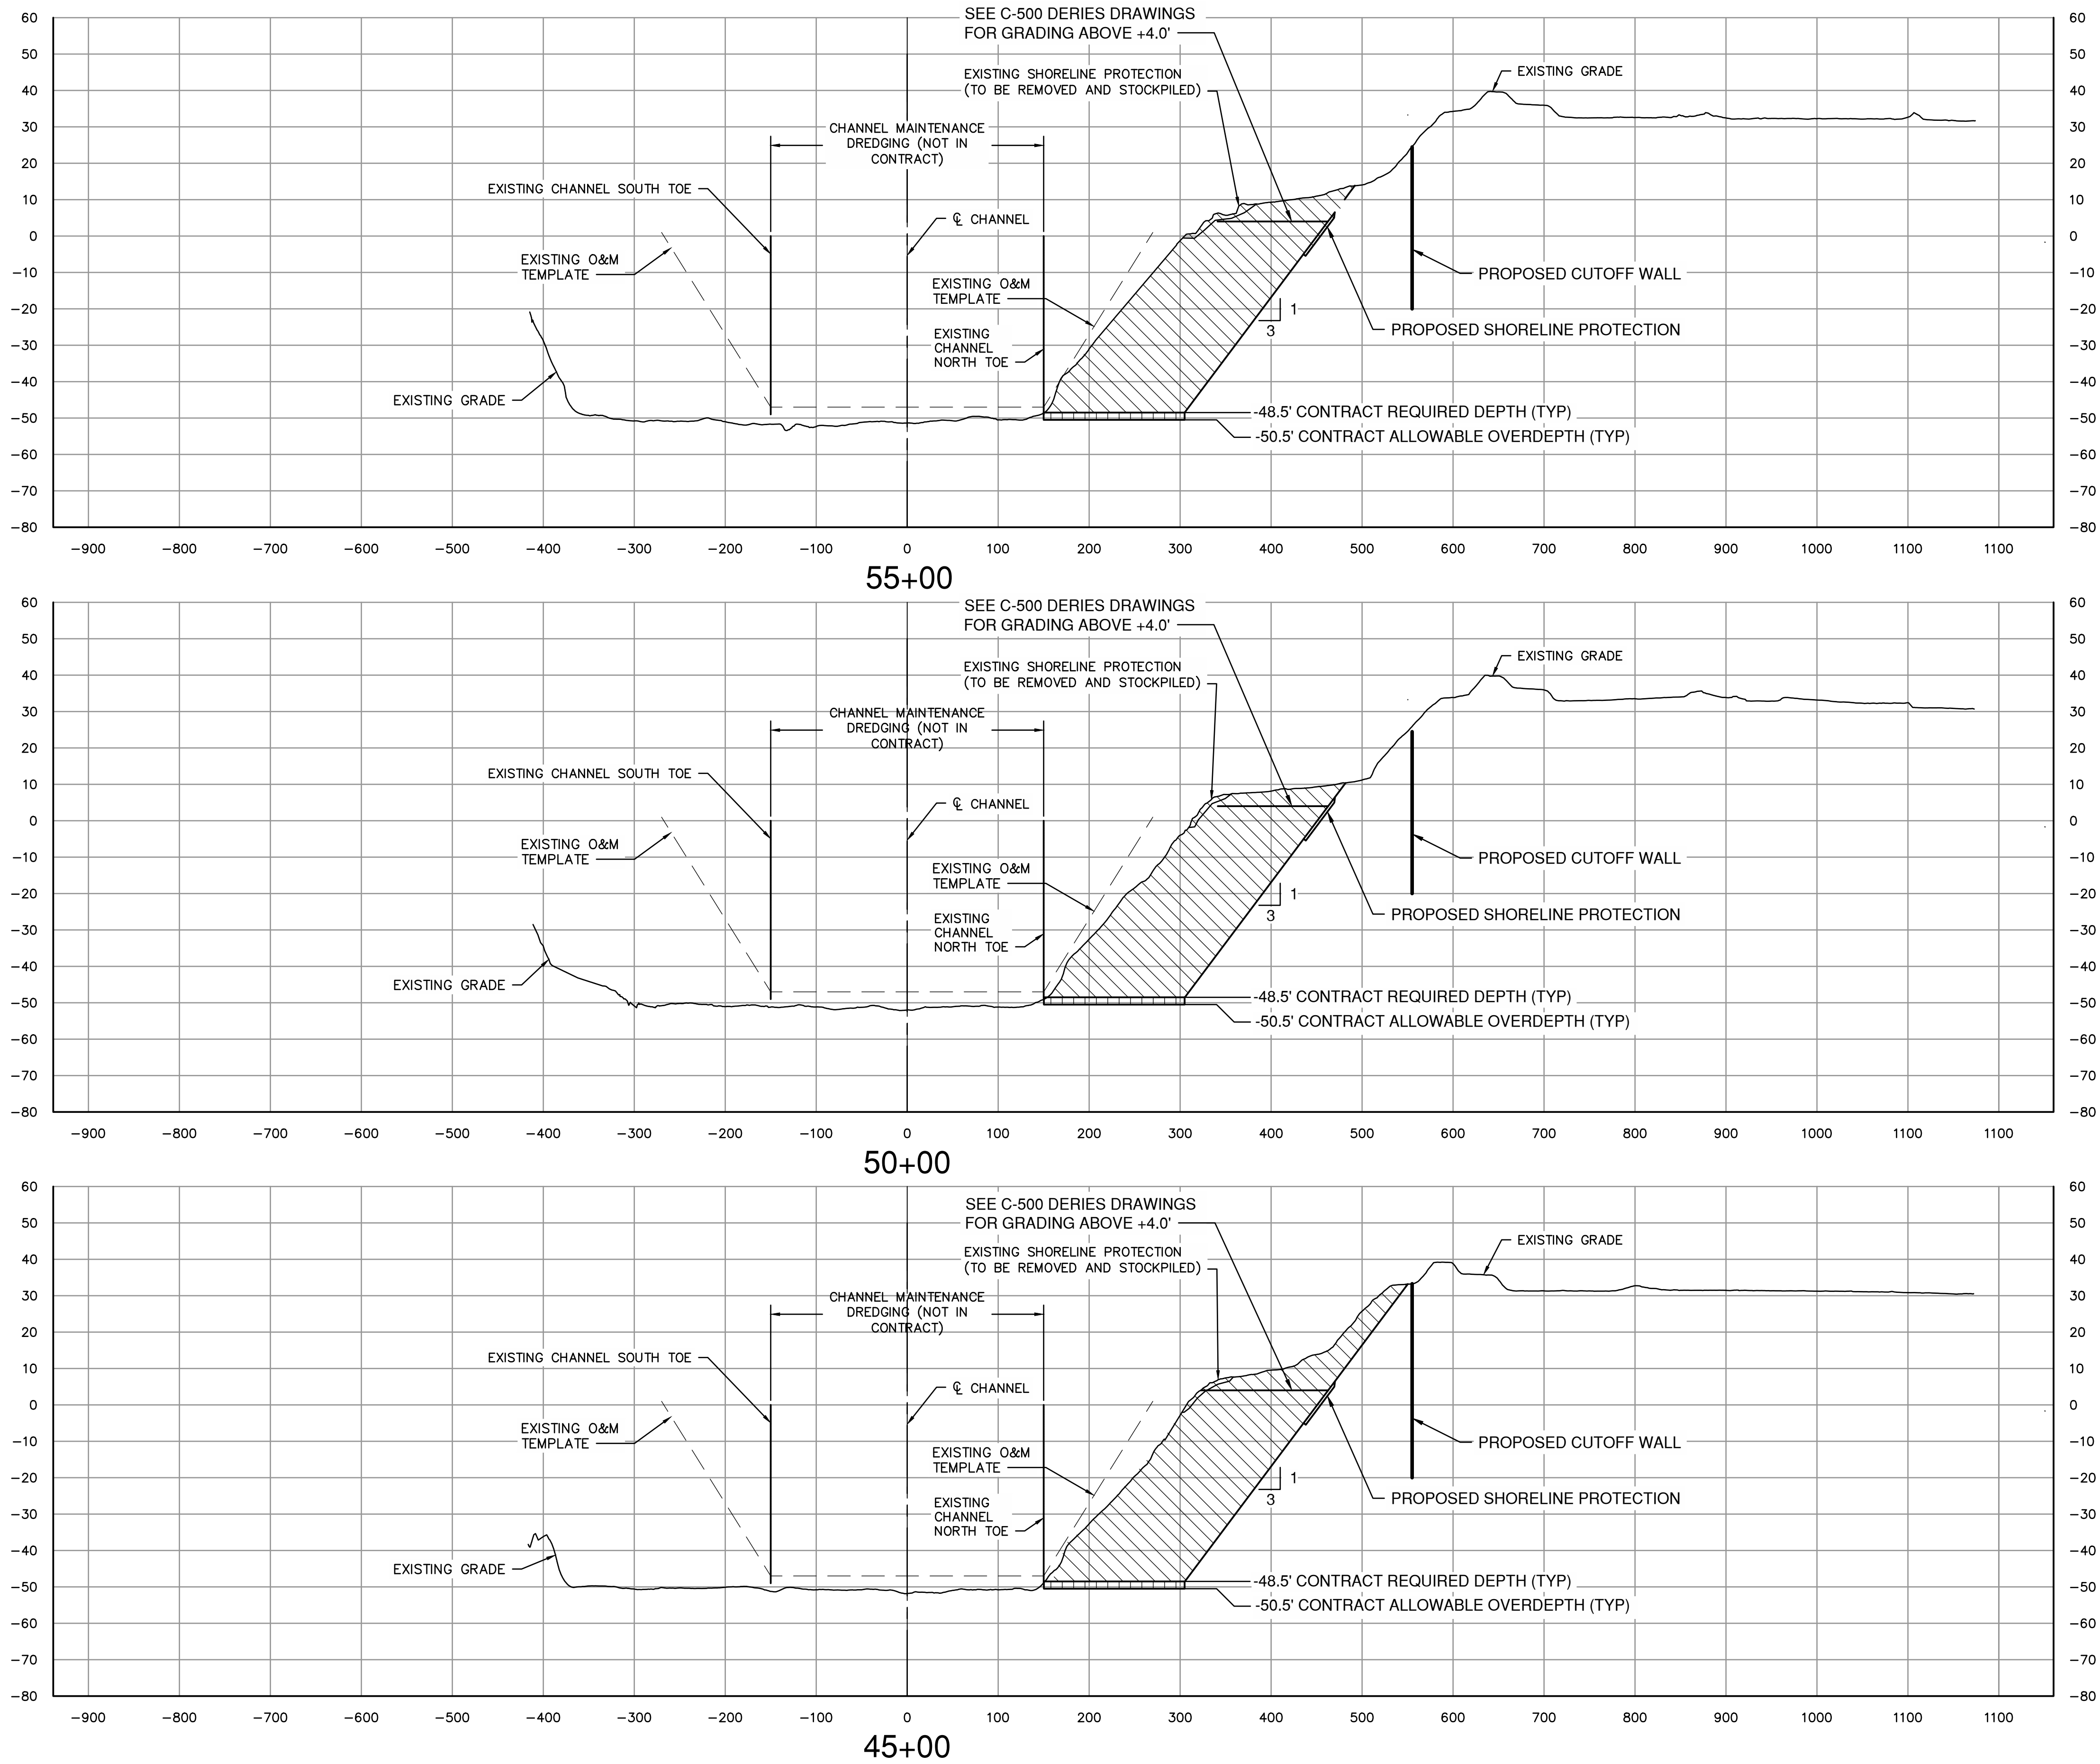

GENERAL NOTES


- ALL ELEVATIONS SHOWN IN FEET TO MEAN LOWER LOW WATER (MLLW).
- CROSS SECTIONS CUT FACING UP STATION.

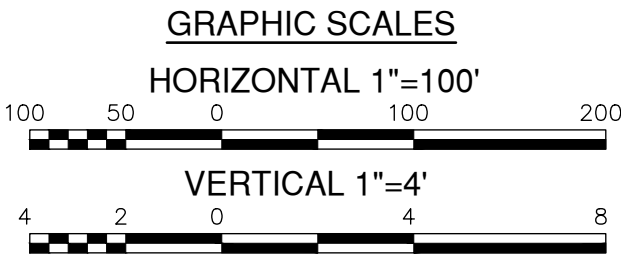

PORT OF HOUSTON
AUTHORITY

CONSULTANT:

DESIGN PREPARED BY:

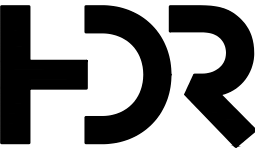

HDR Engineering, Inc.
T09E15 Firm
Registration No. F-754

SEAL:

This Document Is Released For
The Purpose Of Interim Review
Under The Authority Of M.
CAMERON PERRY, P.E.,
94056 12/08/20. It Is Not To Be
Used For Construction, Bidding,
Or Permit Purposes.

95% REVIEW

APPROVED:

DATE

PORT CONTRACT REPRESENTATIVE
MANAGING DIRECTOR -- ENGINEERING
DESIGN & SUPPORT

PROJECT TITLE:

**HOUSTON SHIP
CHANNEL (HSC)
EXPANSION
CHANNEL
IMPROVEMENT
PROJECT (ECIP)**

**PROJECT 11
PACKAGE #7
SEGMENT 3**

SHEET TITLE:

**CROSS SECTIONS
(8 OF 9)**

REV	DATE	DESCRIPTION
A	08/14/20	65% SUBMITTAL
B	12/08/20	95% SUBMITTAL

DESIGNER:	C. PERRY
CADD:	J. HELM
CHECKER:	R. McPHERSON
DATE:	12/08/2020
SCALE:	AS NOTED

DRAWING NO.

C90-D13-P11-007

SHEET NO.


C-140

REV. NO.


A

95% REVIEW


TIME: 12-08-20 -- 11:10am User: OSALAS DWG: C:\pwworking\central01\dl711938\C90-D13-P11-007_C-142.dwg

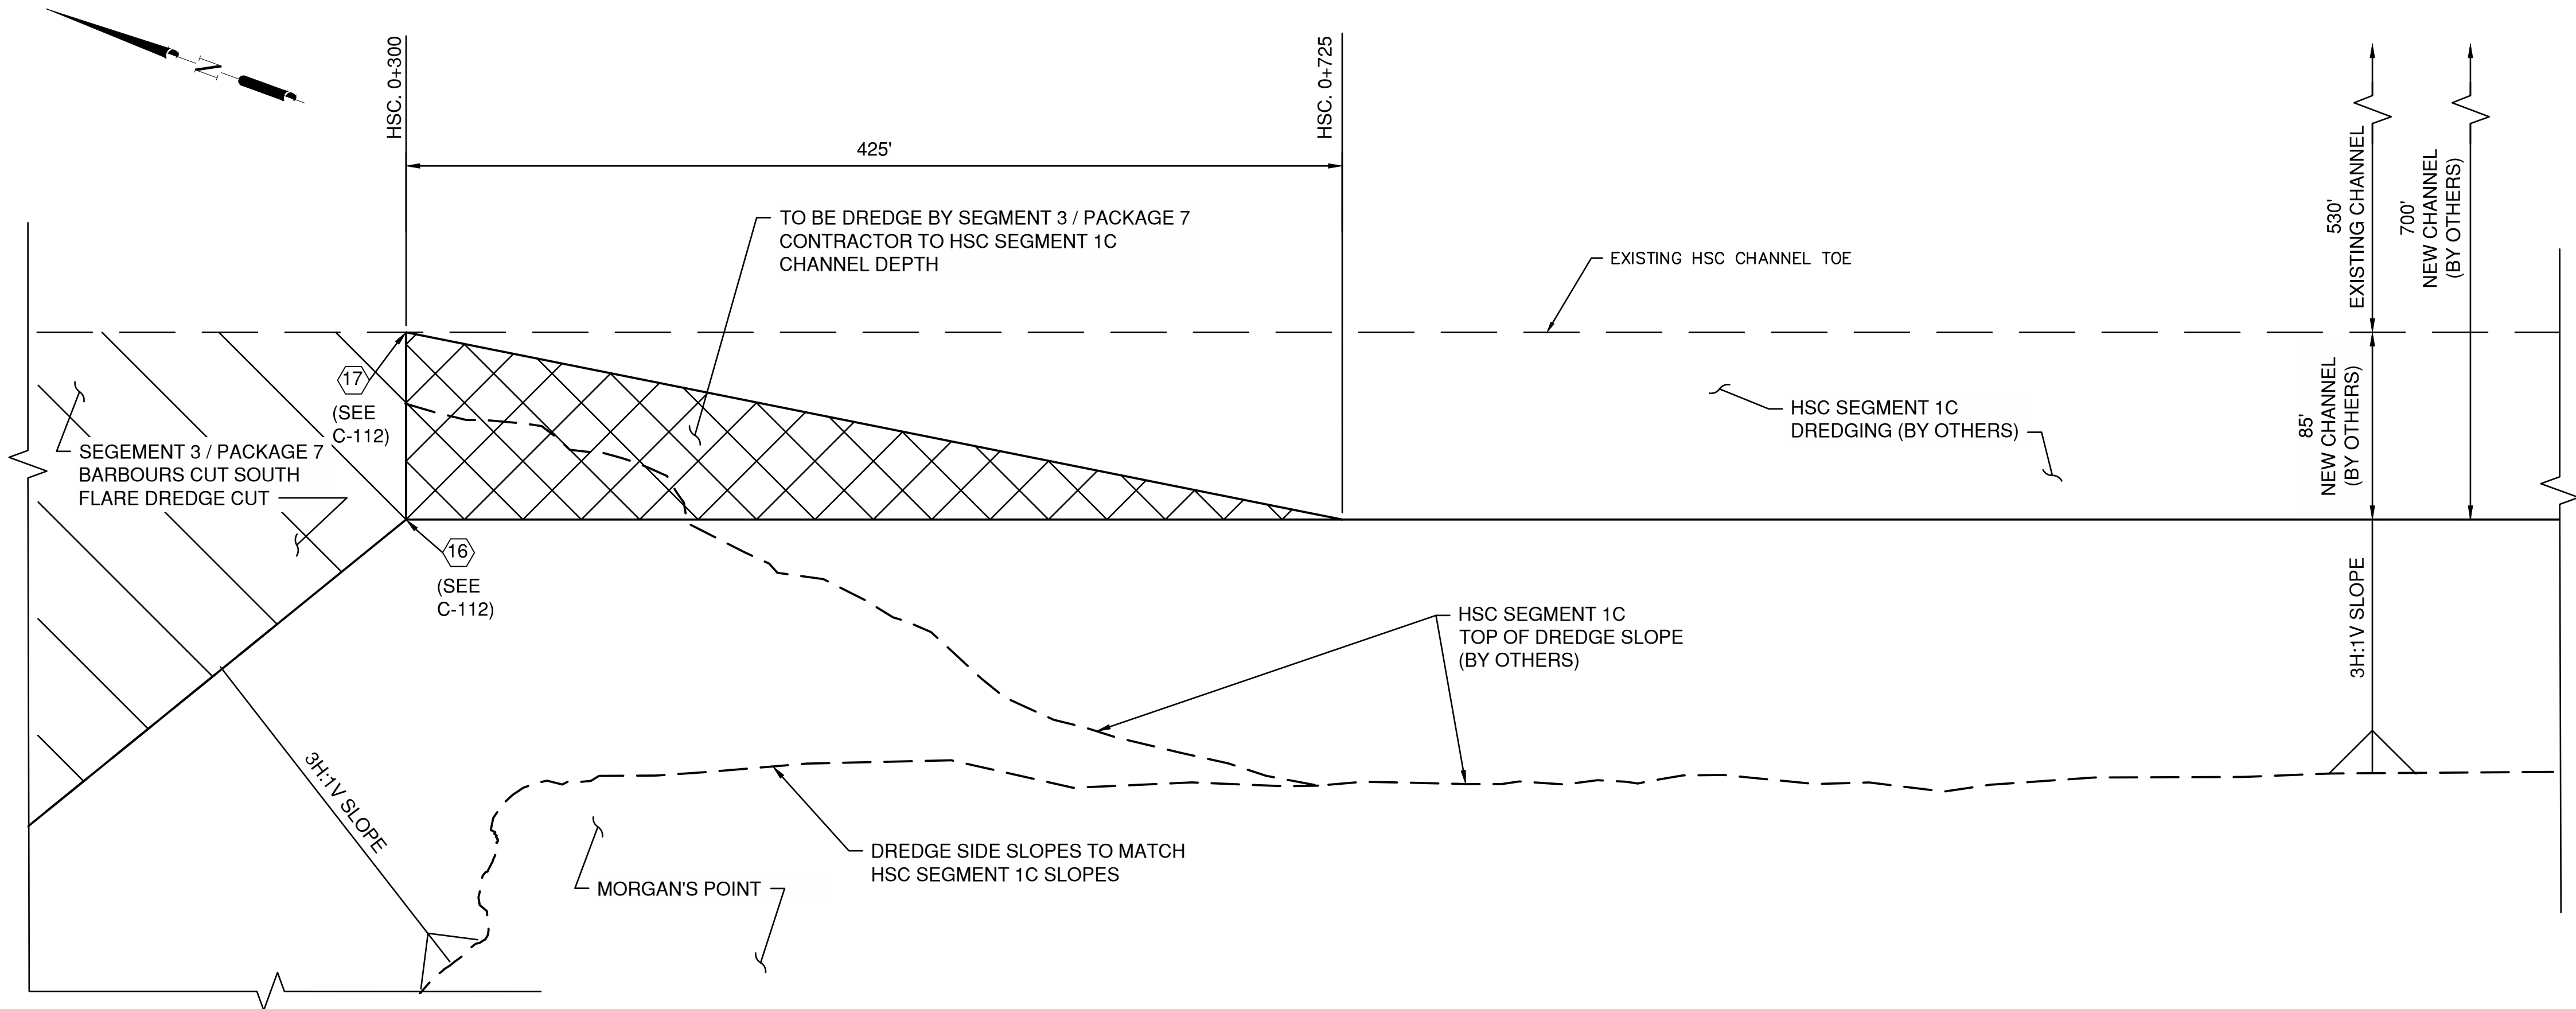

A OPTION 1 - HSC SEGMENT 1C COMPLETED BEFORE SEGMENT 3 / PACKAGE 7 DREDGING AT MORGAN'S POINT
SCALE: 1"=50'

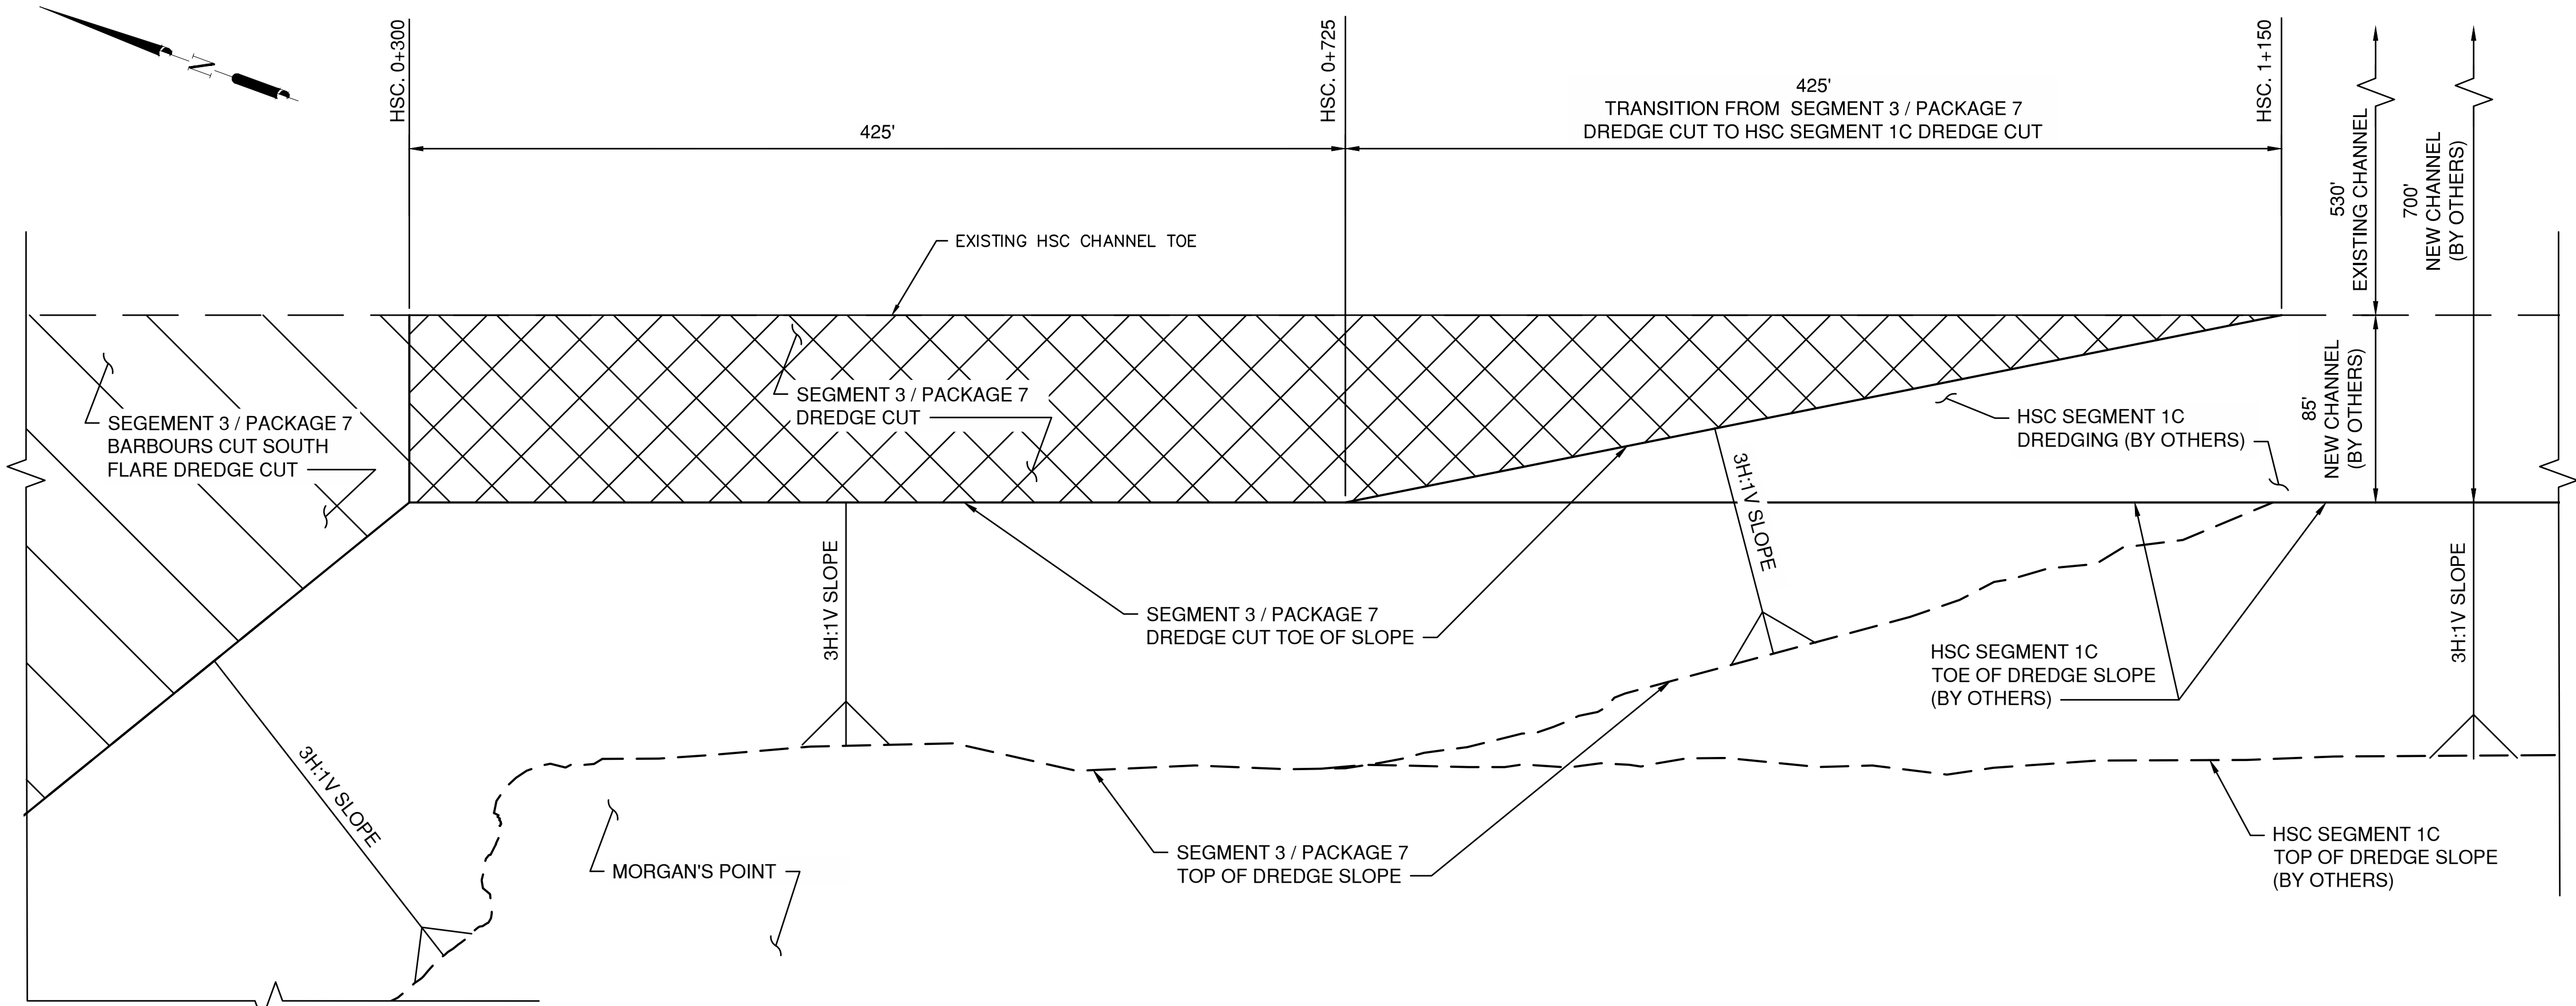

B OPTION 2 - SEGMENT 3 / PACKAGE 7 DREDGING COMPLETED PRIOR TO HSC SEGMENT 1C AT MORGAN'S POINT
SCALE: 1"=50'

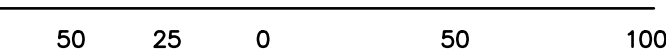


GENERAL NOTES



**PORT OF HOUSTON
AUTHORITY**

CONSULTANT:

DESIGN PREPARED BY:

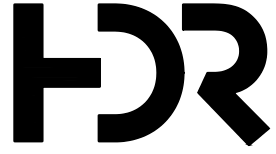

HDR Engineering, Inc.
T000123 Firm
Registration No. F-754

SEAL:

This Document Is Released For
The Purpose Of Interim Review
Under The Authority Of M.
CAMERON PERRY, P.E.,
94056 12/08/20. It Is Not To Be
Used For Construction, Bidding,
Or Permit Purposes.

95% REVIEW

APPROVED:

DATE

PORT CONTRACT REPRESENTATIVE
MANAGING DIRECTOR -- ENGINEERING
DESIGN & SUPPORT

PROJECT TITLE:

**HOUSTON SHIP
CHANNEL (HSC)
EXPANSION
CHANNEL
IMPROVEMENT
PROJECT (ECIP)**

**PROJECT 11
PACKAGE #7
SEGMENT 3**

SHEET TITLE:

**HOUSTON SHIP
CHANNEL DREDGE
TRANSITION**

REV	DATE	DESCRIPTION
-----	------	-------------

A	08/14/20	65% SUBMITTAL
---	----------	---------------

B	12/08/20	95% SUBMITTAL
---	----------	---------------

DESIGNER:	C. PERRY
-----------	----------

CADD:	J. HELM
-------	---------

CHECKER:	R. McPHERSON
----------	--------------

DATE:	12/08/2020
-------	------------

SCALE:	AS NOTED
--------	----------

DRAWING NO.

C90-D13-P11-007

SHEET NO.

C-142

REV. NO.

A