



PORT OF HOUSTON AUTHORITY

CONSULTANT:
DESIGN PREPARED BY:
HDR
HDR Engineering, INC.
Texas P.E. No. 11111
Registration No. F-754

SEAL:
This document is released for the purpose of interim review under the authority of DANIEL J. HEILMAN, P.E., 96836 8/15/20. It is not to be used for construction, bidding, or permit purposes.
65% REVIEW

APPROVED: _____ DATE _____
PORT CONTRACT REPRESENTATIVE
MANAGING DIRECTOR - ENGINEERING
DESIGN & SUPPORT

PROJECT TITLE:
**HOUSTON SHIP CHANNEL (HSC)
EXPANSION CHANNEL
IMPROVEMENT PROJECT (ECIP)**





SHEET TITLE:
**SEGMENT 4 -
BOGGY BAYOU TO
SIMS BAYOU**

**CROSS-SECTIONS
1 OF 34**


REV	DATE	DESCRIPTION
A	8/15/20	65% SUBMITTAL

DESIGNER:	DJH
CADD:	FM
CHECKER:	-
DATE:	8/15/20
SCALE:	AS SHOWN


DRAWING NO.	C90-D13-P11-002
SHEET NO.	C-201
REV. NO.	A

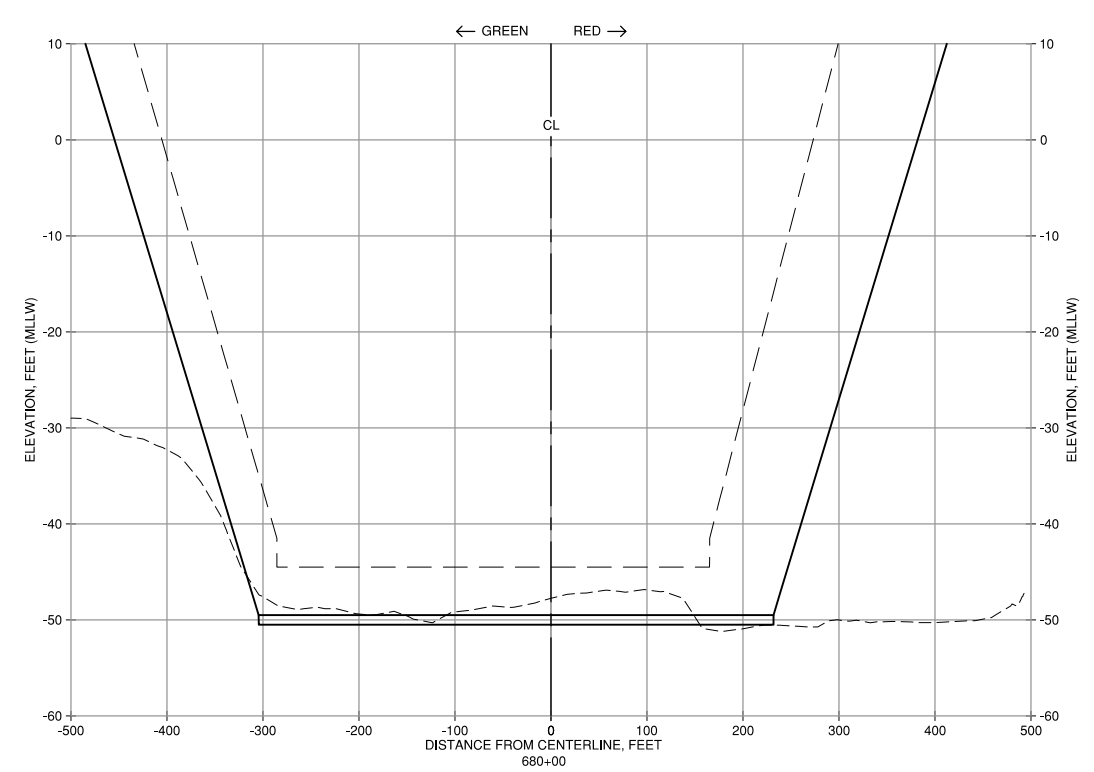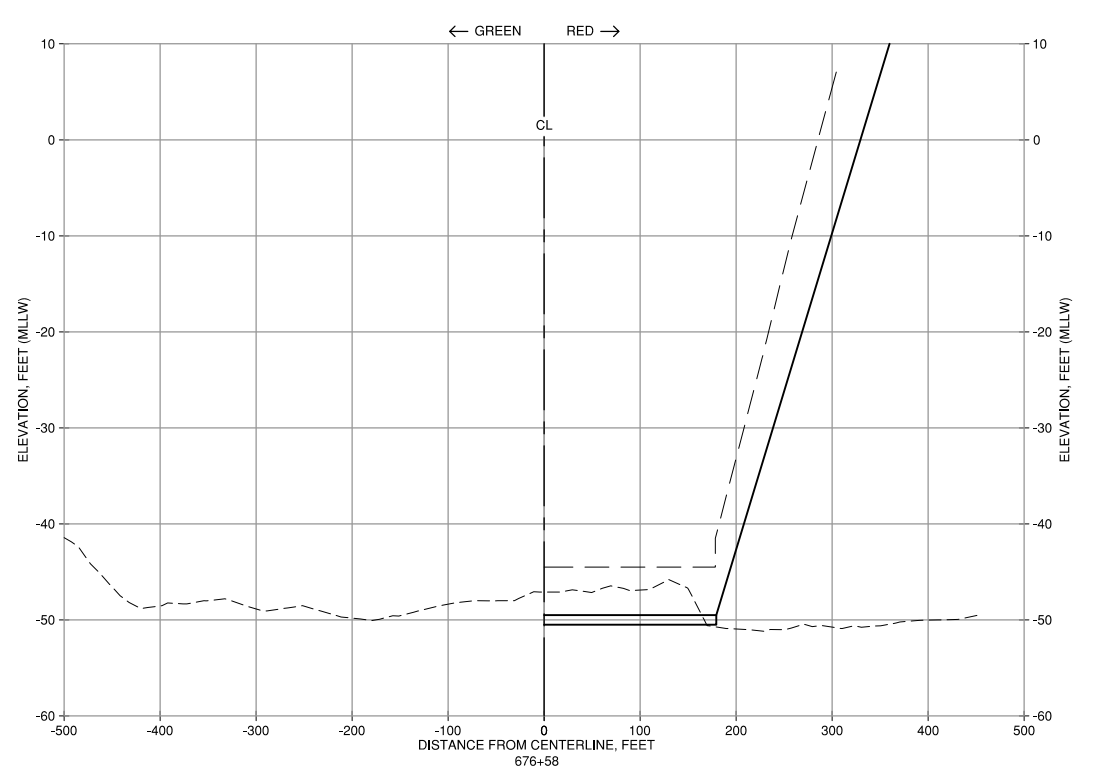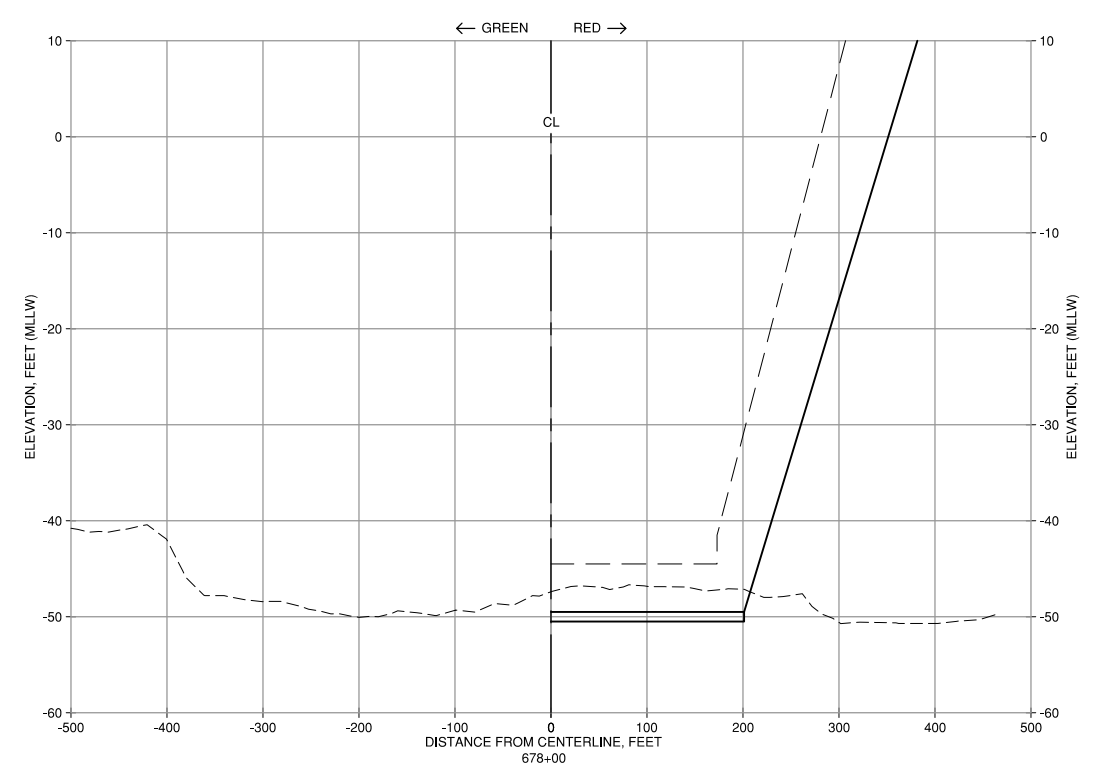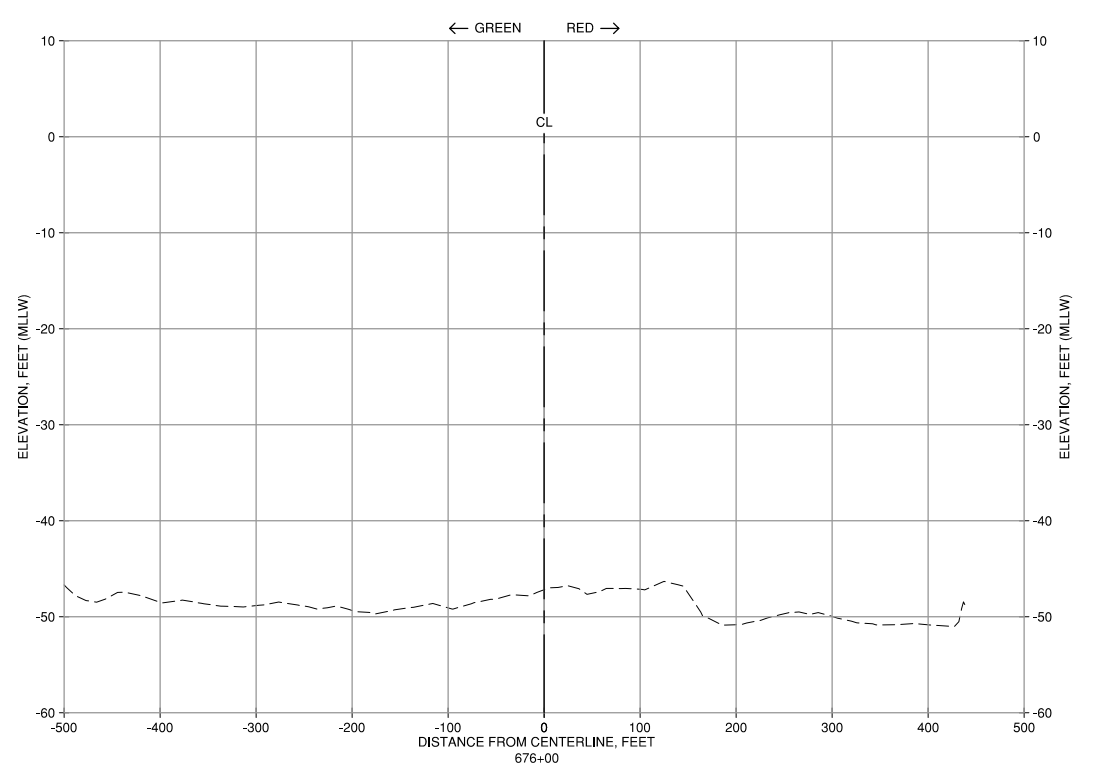

**PRELIMINARY/WORKING DRAFT
DO NOT DISTRIBUTE**

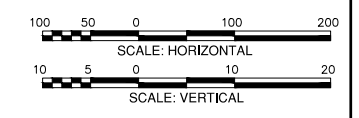

65% REVIEW

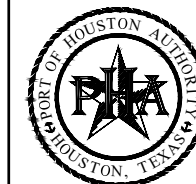

PORT OF HOUSTON
AUTHORITY

CONSULTANT:
DESIGN PREPARED BY:
HDR
HDR Engineering, Inc.
Texas P.E. Firm
Registration No. F-754

SEAL:
This document is released for the purpose of interim review under the authority of DANIEL J. HEILMAN, P.E., 96836 8/15/20. It is not to be used for construction, bidding, or permit purposes.
65% REVIEW

APPROVED: _____ DATE _____
PORT CONTRACT REPRESENTATIVE
MANAGING DIRECTOR - ENGINEERING
DESIGN & SUPPORT

PROJECT TITLE:
**HOUSTON SHIP
CHANNEL (HSC)**
**EXPANSION
CHANNEL
IMPROVEMENT
PROJECT (ECIP)**

SHEET TITLE:
**SEGMENT 4 -
BOGGY BAYOU TO
SIMS BAYOU**





**CROSS-SECTIONS
2 OF 34**

REV	DATE	DESCRIPTION
A	8/15/20	65% SUBMITTAL


DESIGNER: DJH
CADD: FM
CHECKER: -
DATE: 8/15/20
SCALE: AS SHOWN


DRAWING NO.
C90-D13-P11-002
SHEET NO. REV. NO.
C-202 A

65% REVIEW

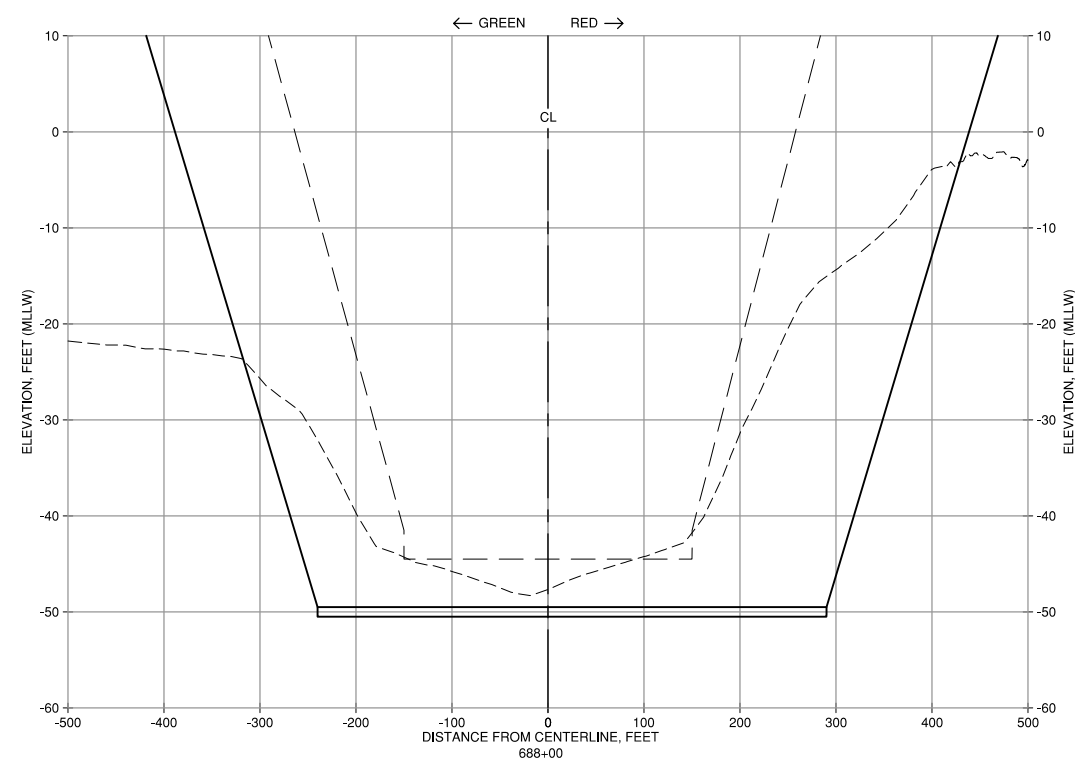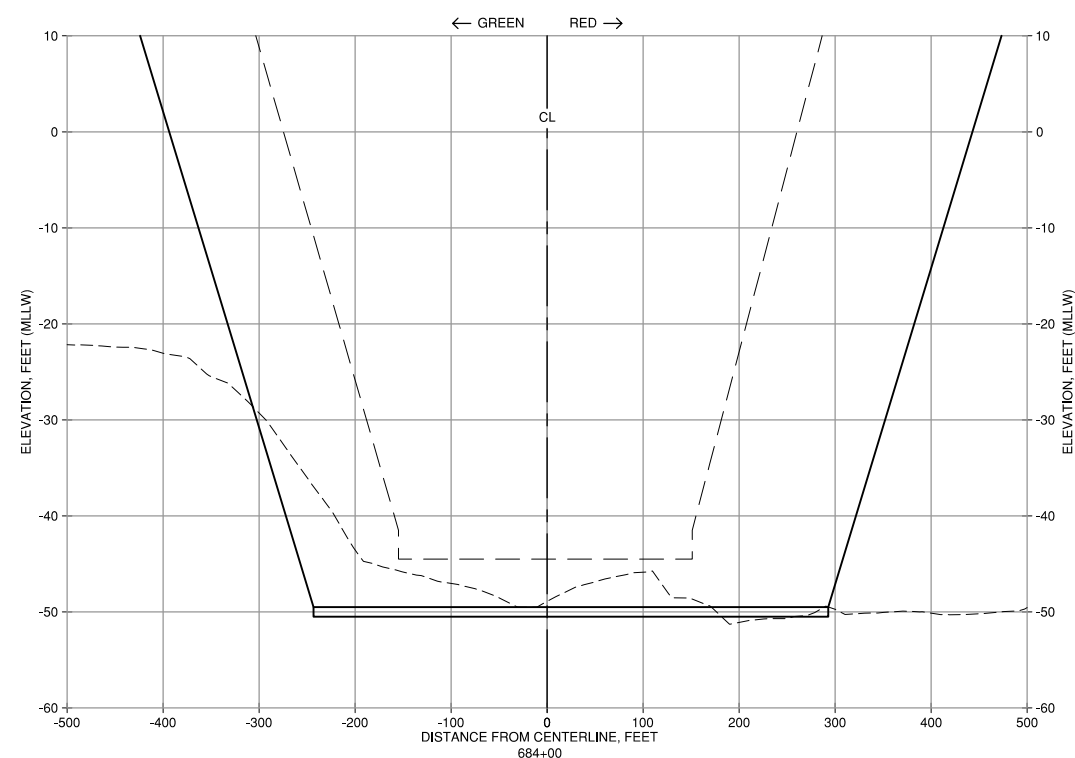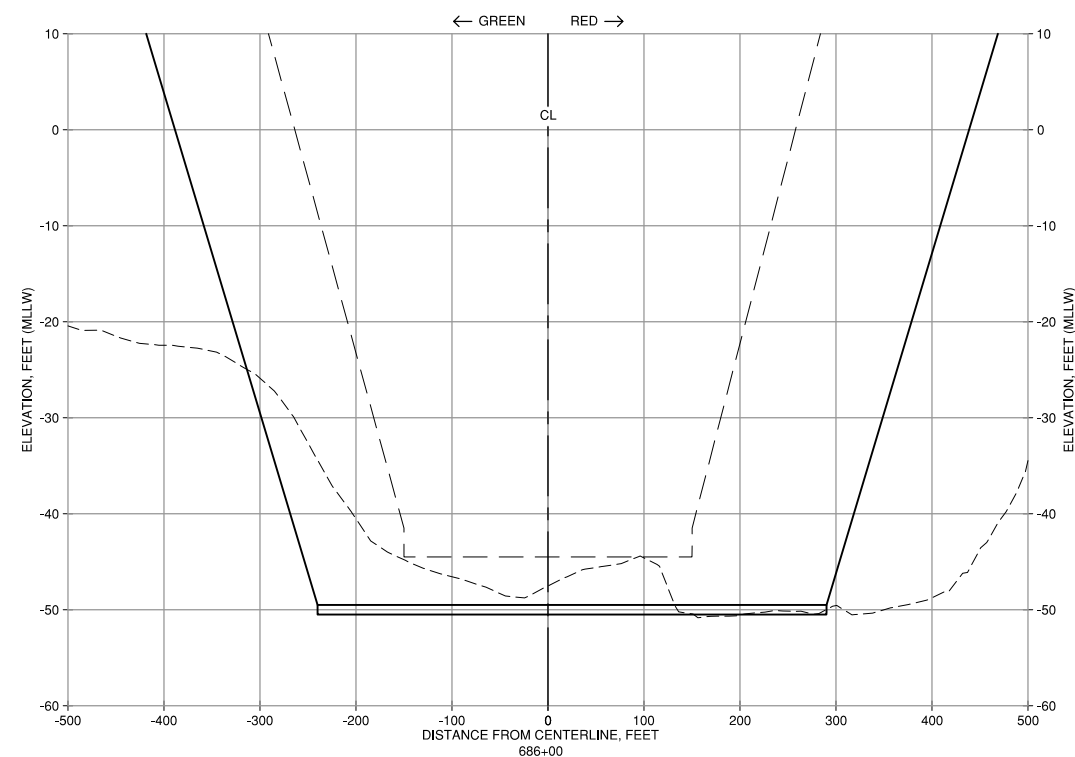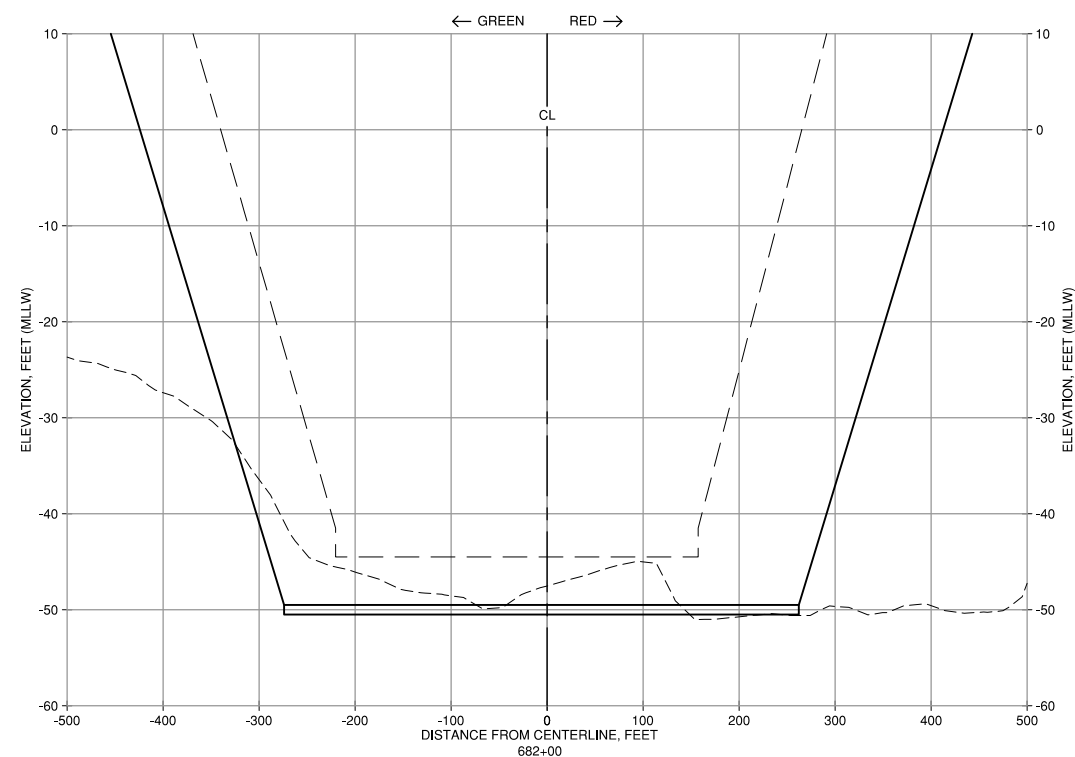

**PRELIMINARY/WORKING DRAFT
DO NOT DISTRIBUTE**

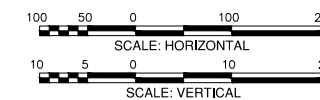

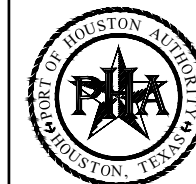

PORT OF HOUSTON
AUTHORITY

CONSULTANT:
DESIGN PREPARED BY:
HDR
HDR Engineering, Inc.
Texas P.E. Firm
Registration No. F-754

SEAL:
This document is released for the purpose of interim review under the authority of DANIEL J. HELLMAN, P.E., 96836 8/15/20. It is not to be used for construction, bidding, or permit purposes.
65% REVIEW

APPROVED: _____ DATE _____
PORT CONTRACT REPRESENTATIVE
MANAGING DIRECTOR - ENGINEERING
DESIGN & SUPPORT

PROJECT TITLE:
**HOUSTON SHIP CHANNEL (HSC)
EXPANSION CHANNEL
IMPROVEMENT PROJECT (ECIP)**

SHEET TITLE:
**SEGMENT 4 -
BOGGY BAYOU TO
SIMS BAYOU**





**CROSS-SECTIONS
3 OF 34**

REV	DATE	DESCRIPTION
A	8/15/20	65% SUBMITTAL

DESIGNER:	DJH
CADD:	FM
CHECKER:	-
DATE:	8/15/20
SCALE:	AS SHOWN

DRAWING NO. C90-D13-P11-002	
SHEET NO. C-203	REV. NO. A

65% REVIEW

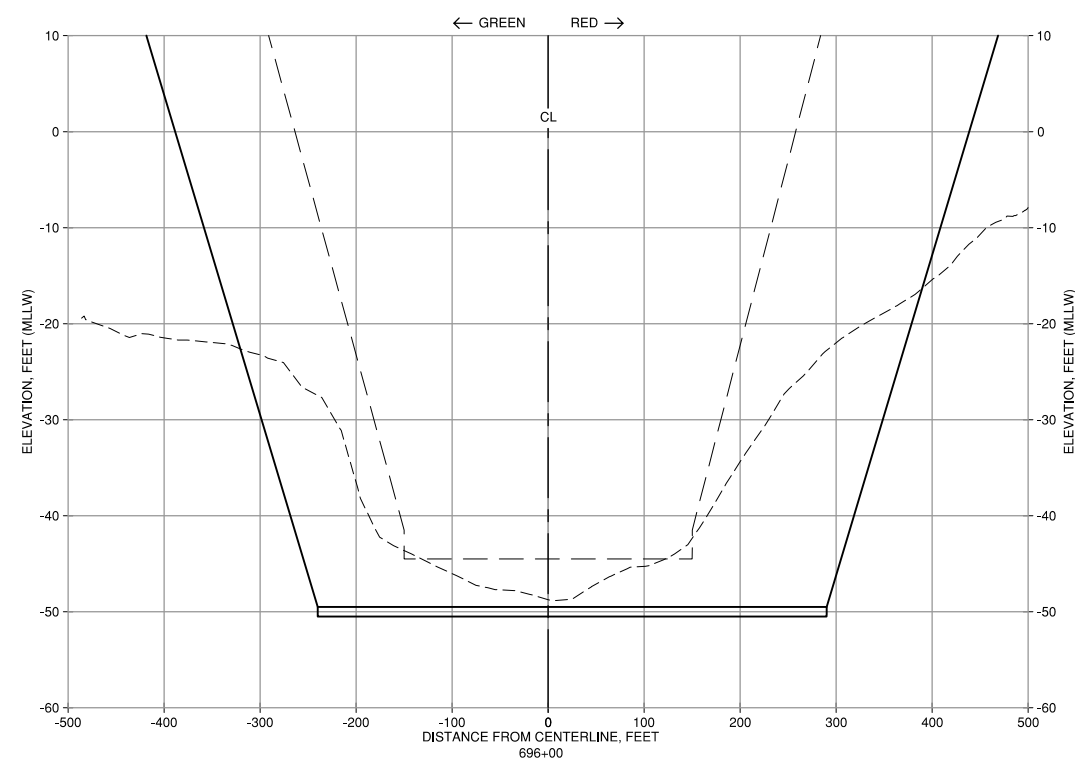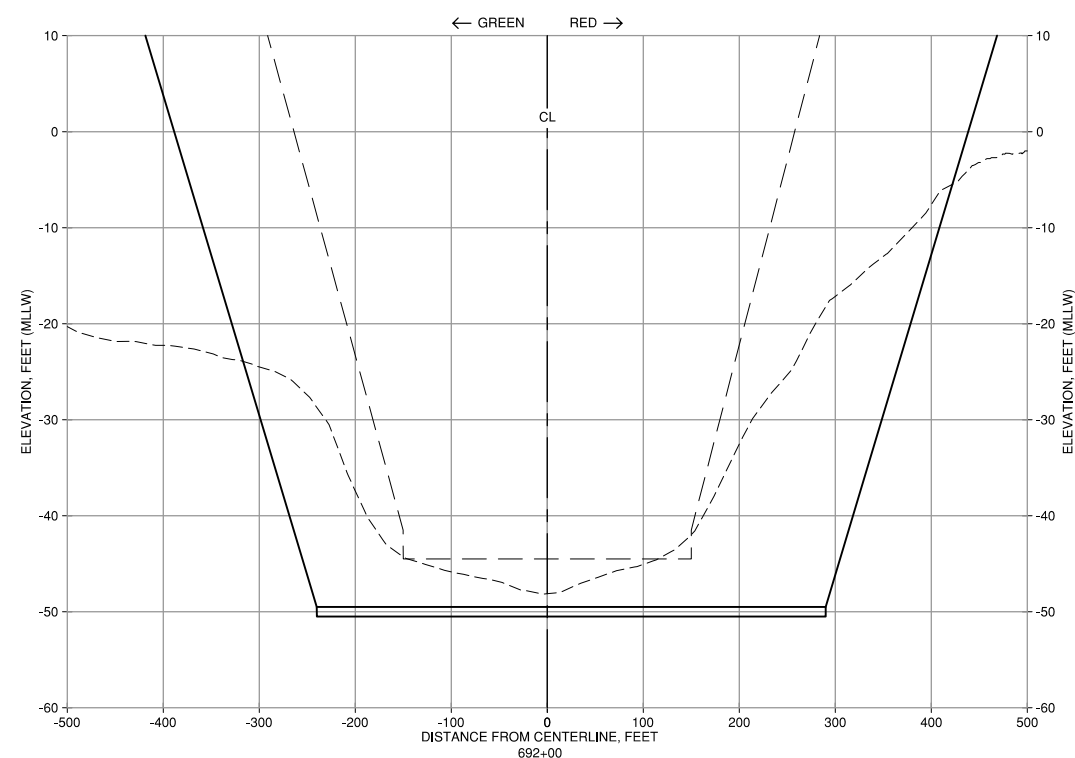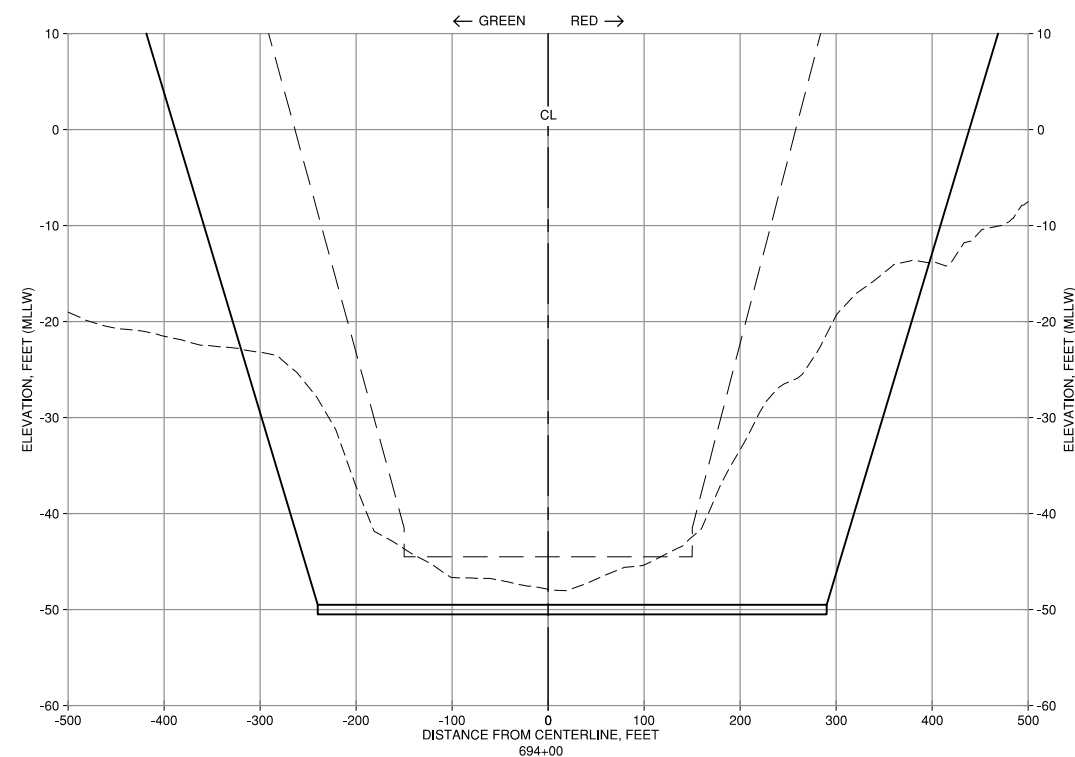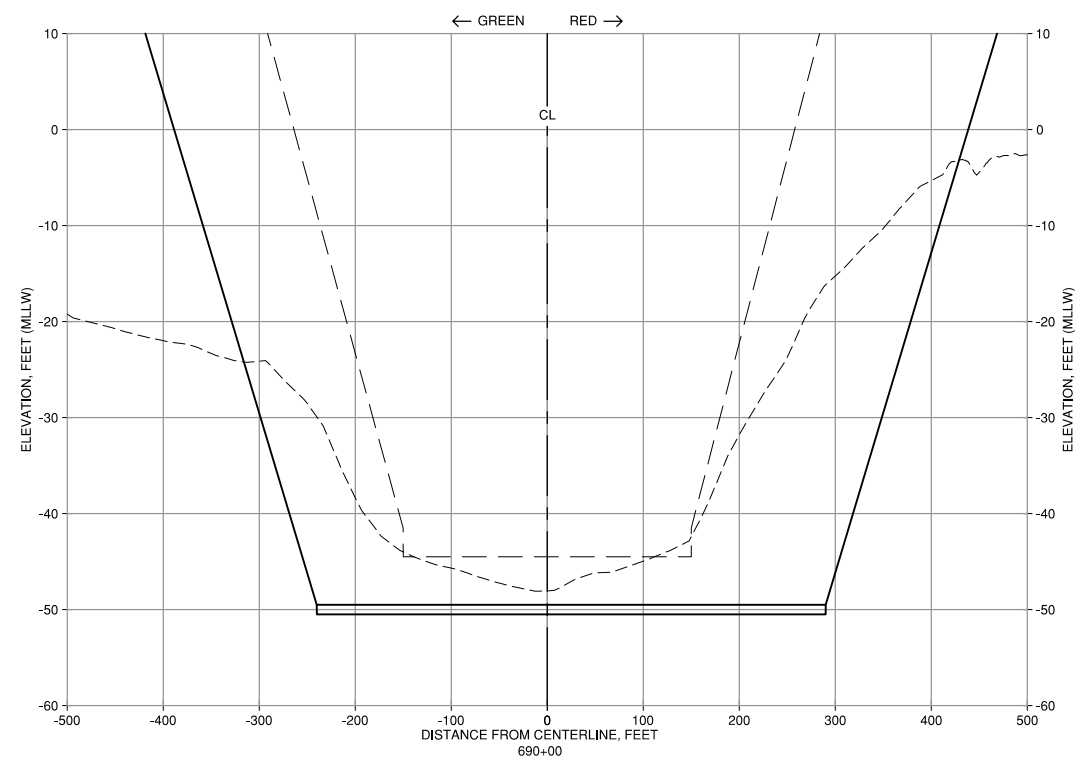

**PRELIMINARY/WORKING DRAFT
DO NOT DISTRIBUTE**

